
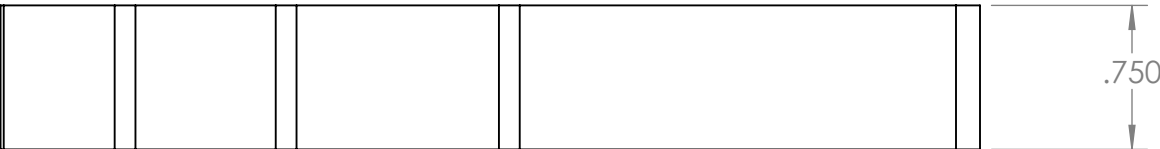


REVISIONS			
REV.	DESCRIPTION	DATE	APPROVED
	INITIAL RELEASE		

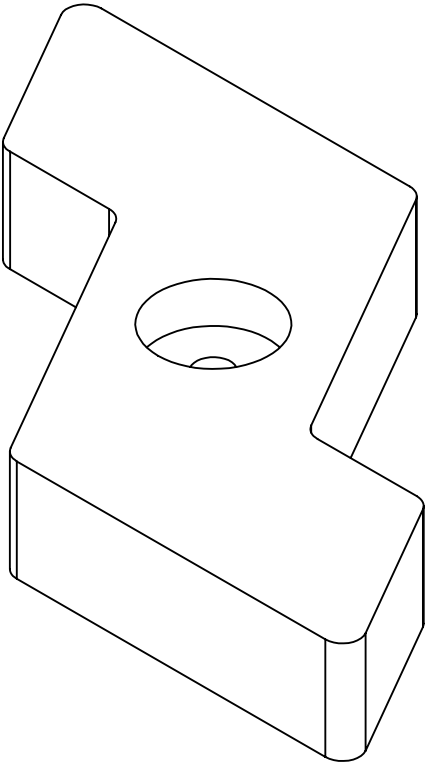

MAT'L = BLACK UHMW , QTY = 2 BILL OF MATERIALS									
Shop / Q.C.		UNLESS OTHERWISE SPECIFIED TOLERANCES ARE:			APPROVALS DATE		Monterey Bay Aquarium Research Institute MBARI 7700 Sandholdt RD. Moss Landing, CA 95039 PH: (831) 775-1700 		
Inspector		1 PLACE DIM ±1/16	2 PLACE DIM ±.02	3 PLACE DIM ±.005	ANGLES ±1°	DRAWN M. TALKOVIC	30 MAR 19		
Shop Foreman		1. DIMENSIONS ARE IN INCHES			ENGINEER M. TALKOVIC	30 MAR 19			
Engineer		2. DIMENSION LIMITS HELD AFTER PLATING.			CHECKED				
		3. REMOVE BURRS AND SHARP EDGES .015 MAX.			PROJECT NO.	362000			
NEXT ASSY Description	NEXT ASSY Number	4. MACHINED FILLET RADII .0150-.030.			PROJECT	DOC RICKETTS		zee bar	
		5. MACHINED DIAMETERS ON A COMMON CENTERLINE CONCENTRIC WITHIN .005					SIZE B		DWG. NO.
		6. PERPENDICULARITY & PARALLELISM OF MACHINED SURFACES .002 PER INCH. MAX .012 INCHES FOR SINGLE SURFACE.					100XXXDWG		REV.
Application		DO NOT SCALE DRAWING			WEIGHT		SCALE 1:1		CAD FILE: MECH ENG ON TORNADO SHEET 1 OF 1