


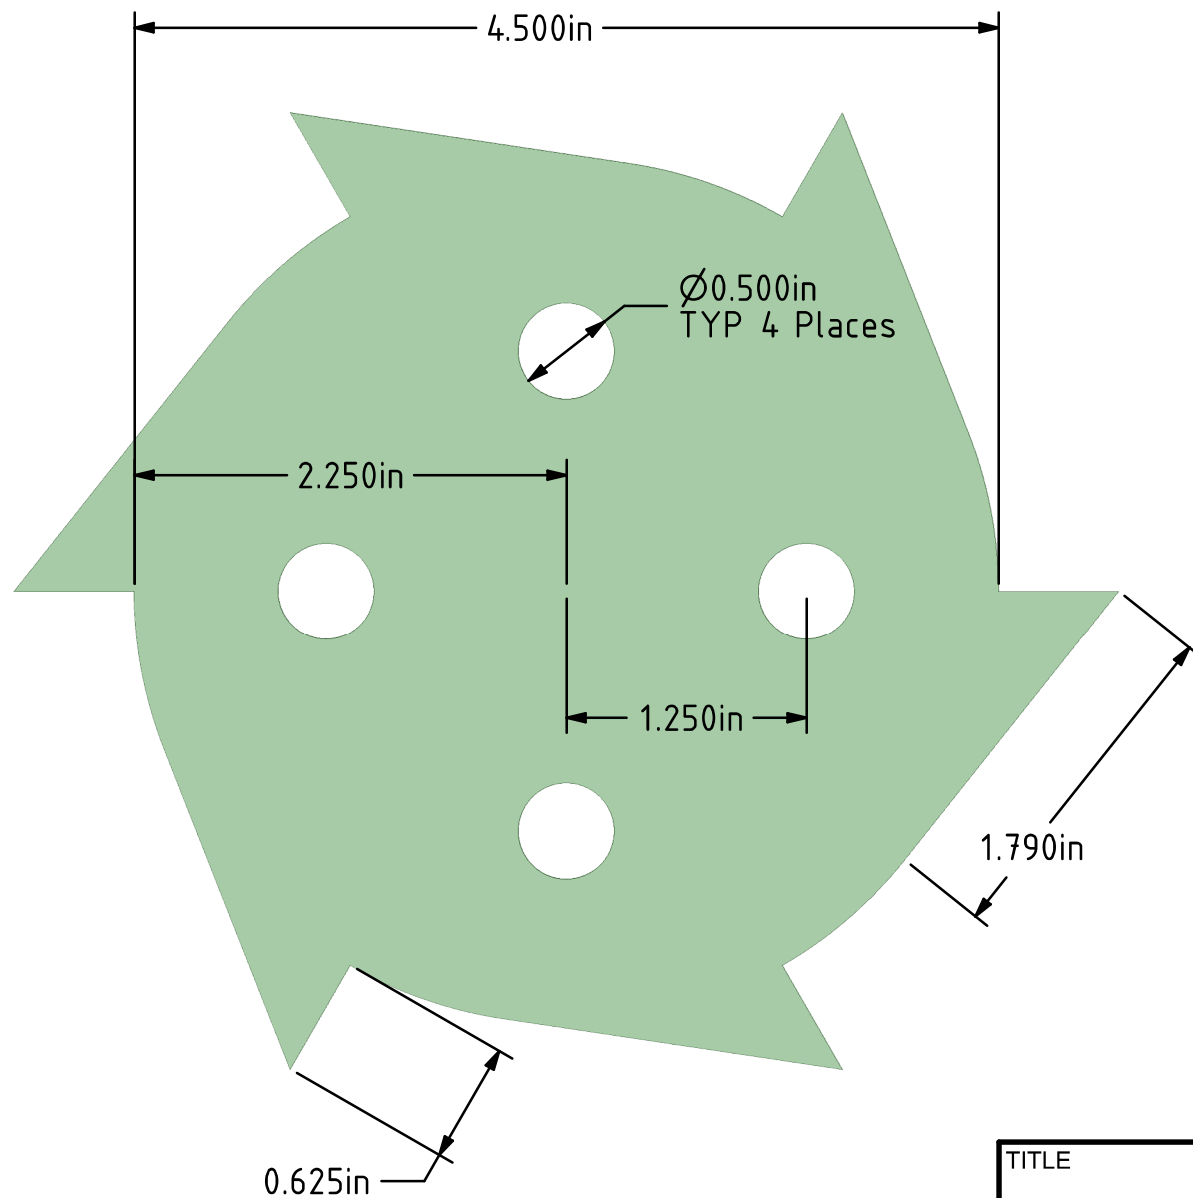

TITLE		 SHAPE TECHNOLOGIES GROUP®
Ratchet Wheel		
CREATOR		
CTC TRAINING DEPARTMENT		
REV 1		SHEET 1 of 1