



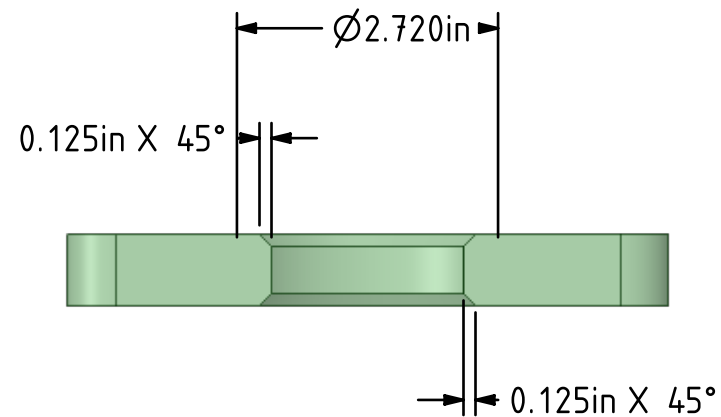

TITLE

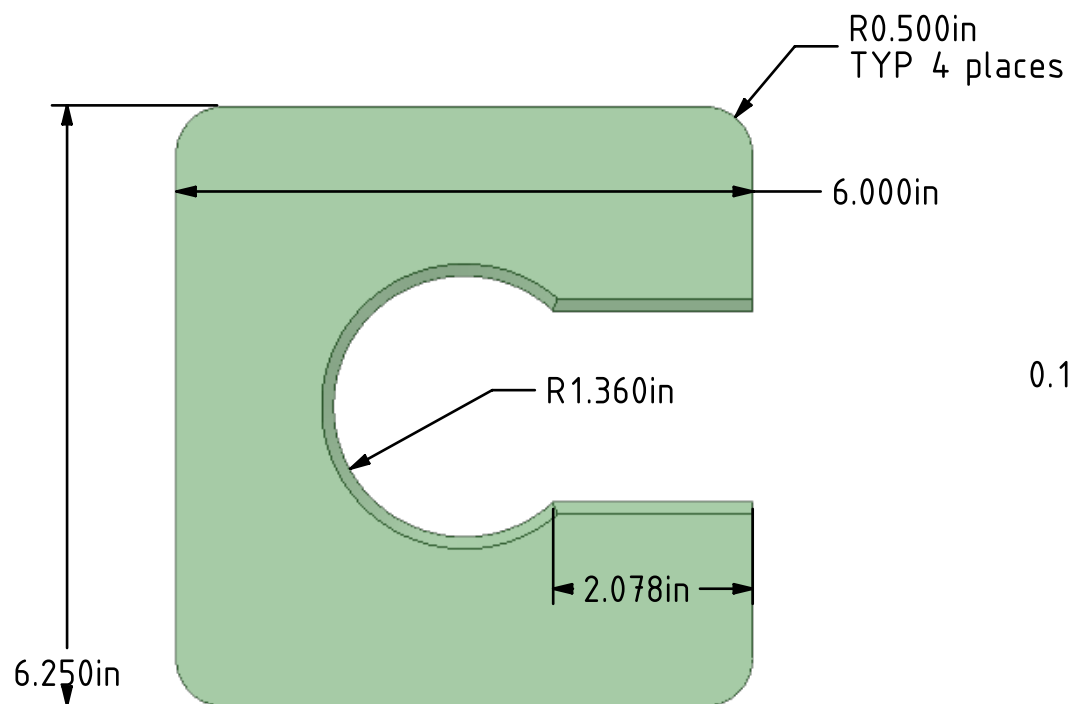

Editing Cut Surfaces

CREATOR

CTC TRAINING DEPARTMENT

REV 1

SHEET 1 of 1