


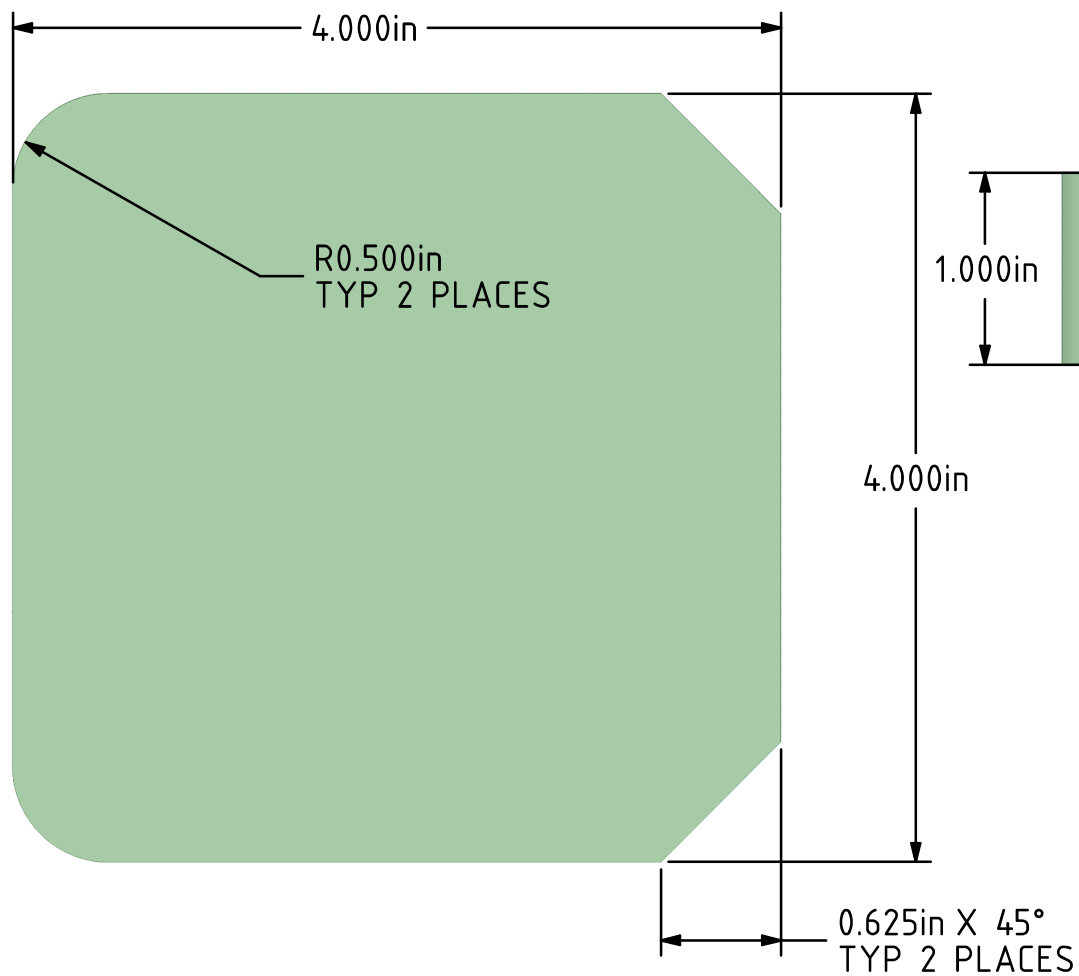

TITLE		 SHAPE TECHNOLOGIES GROUP®
Pull Tool		
CREATOR		SHEET 1 of 1
CTC TRAINING DEPARTMENT		
REV 1		