
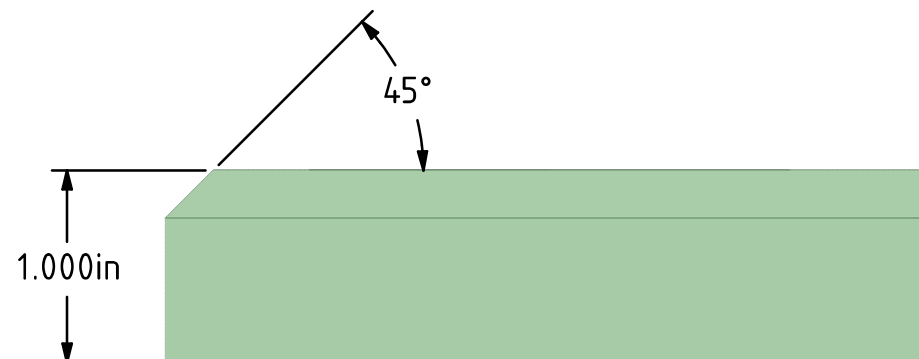


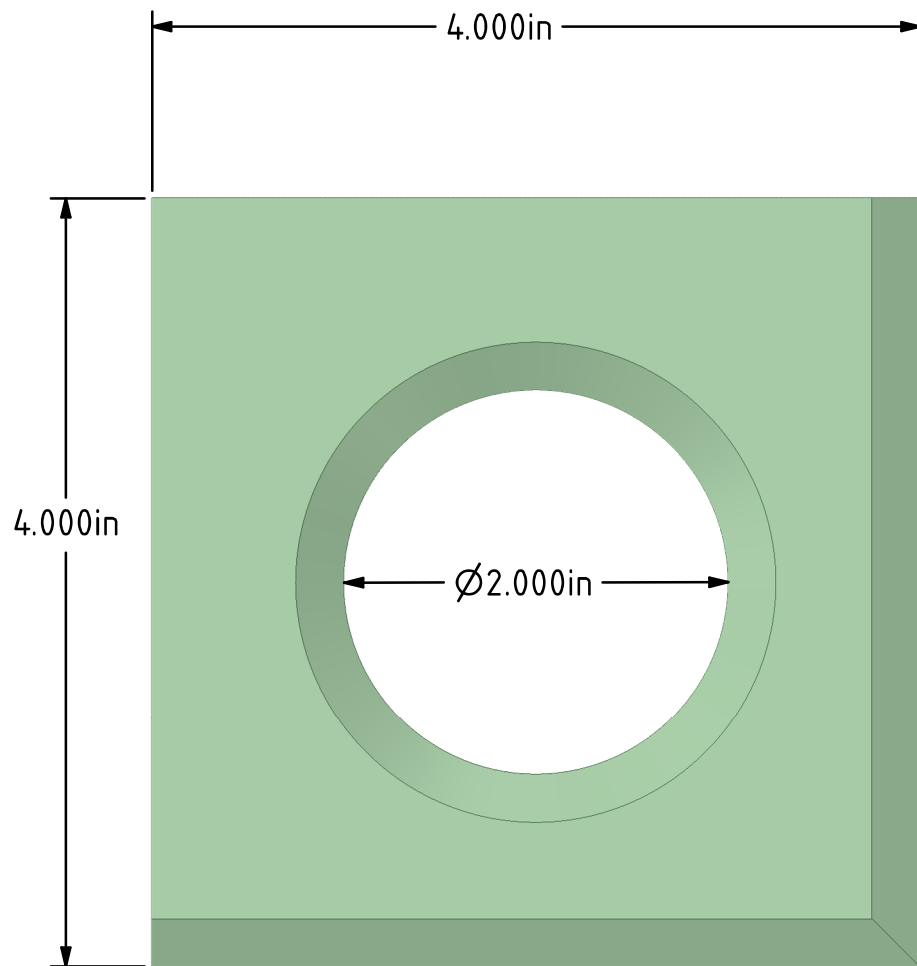

All chamfers .25" depth and 45°

TITLE			
CREATOR			
REV 1		SHEET 1 of 1	

CREATOR		CTC TRAINING DEPARTMENT	
REV 1		SHEET 1 of 1	