



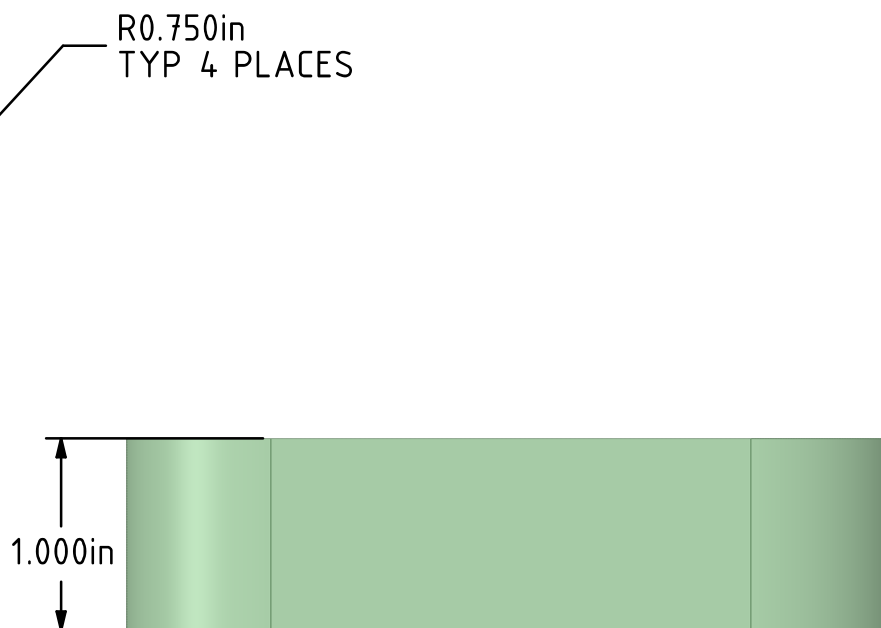

TITLE

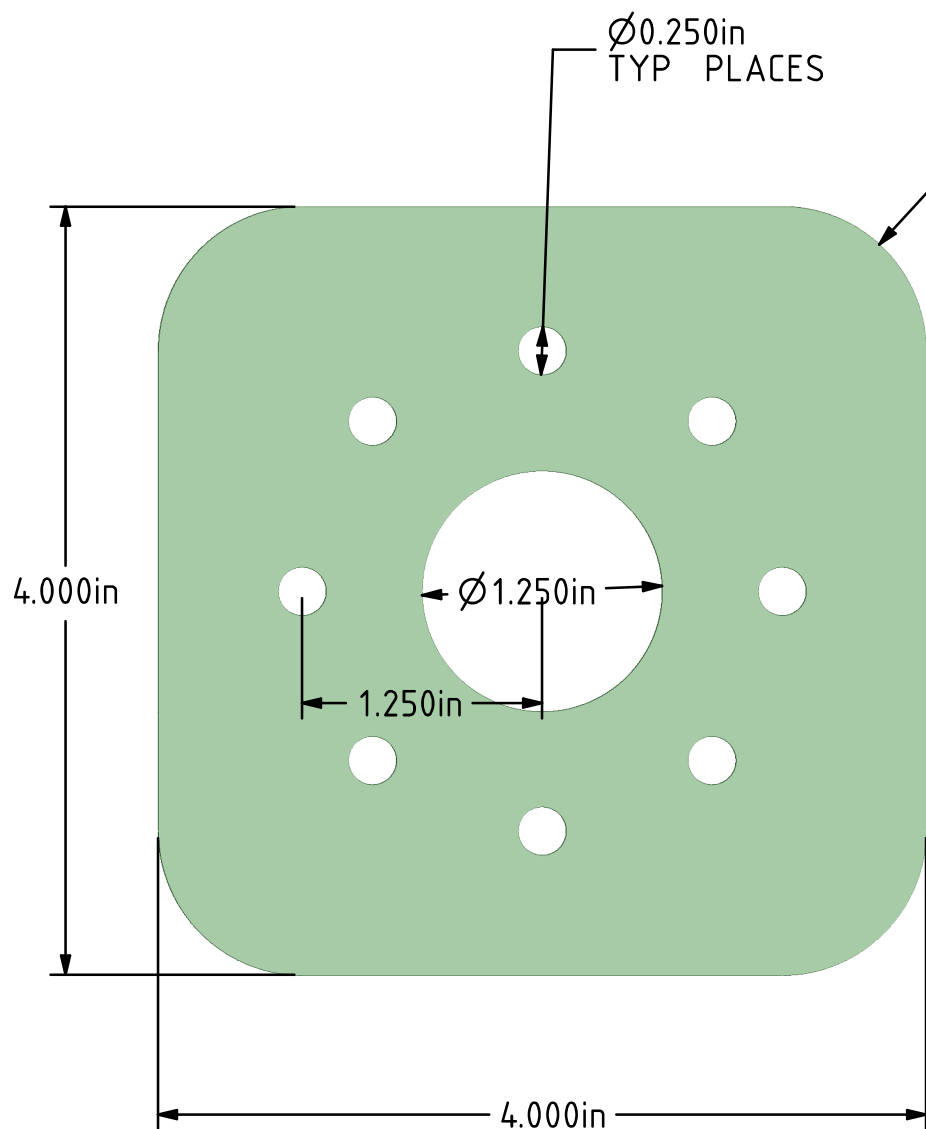

Modifying a Solid

CREATOR

CTC TRAINING DEPARTMENT

REV 1

SHEET 1 of 1