

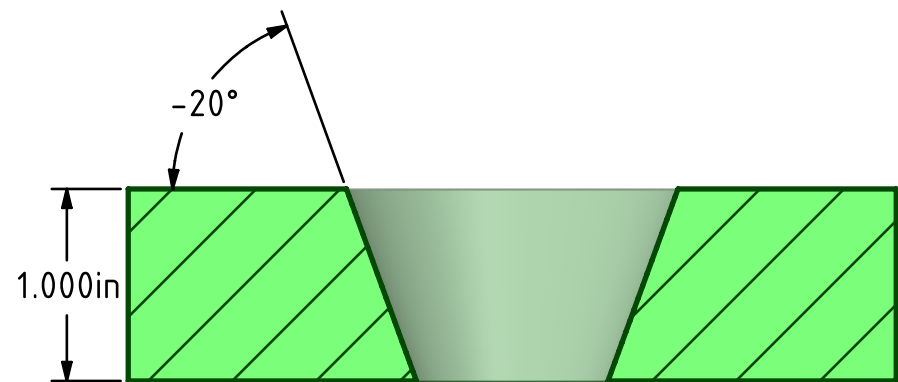


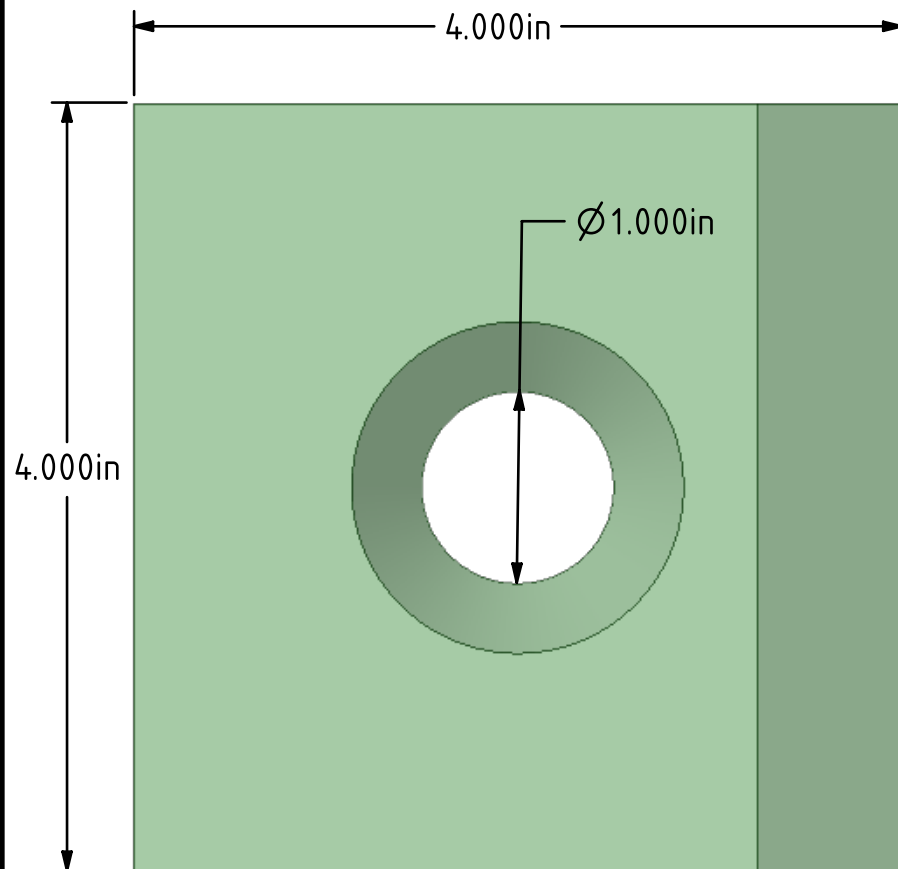

SECTION A-A

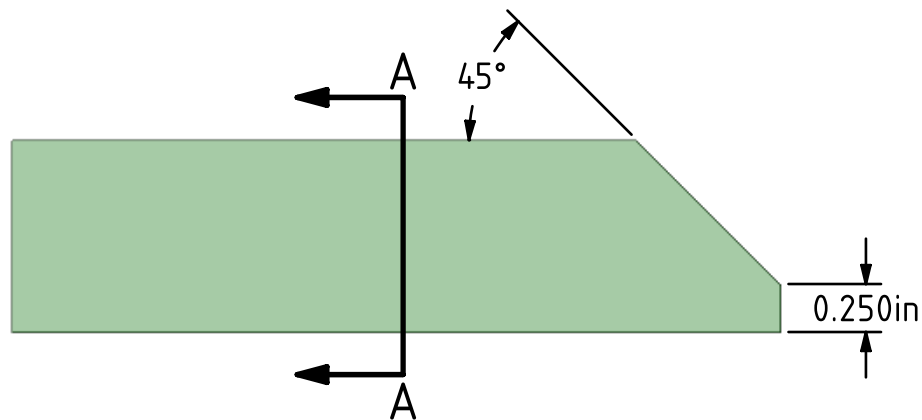

TITLE		 Flow SHAPE TECHNOLOGIES GROUP®	
Drafting			
CREATOR		CTC TRAINING DEPARTMENT	
REV 1		SHEET	1 of 1