



Pre-angled dimensions

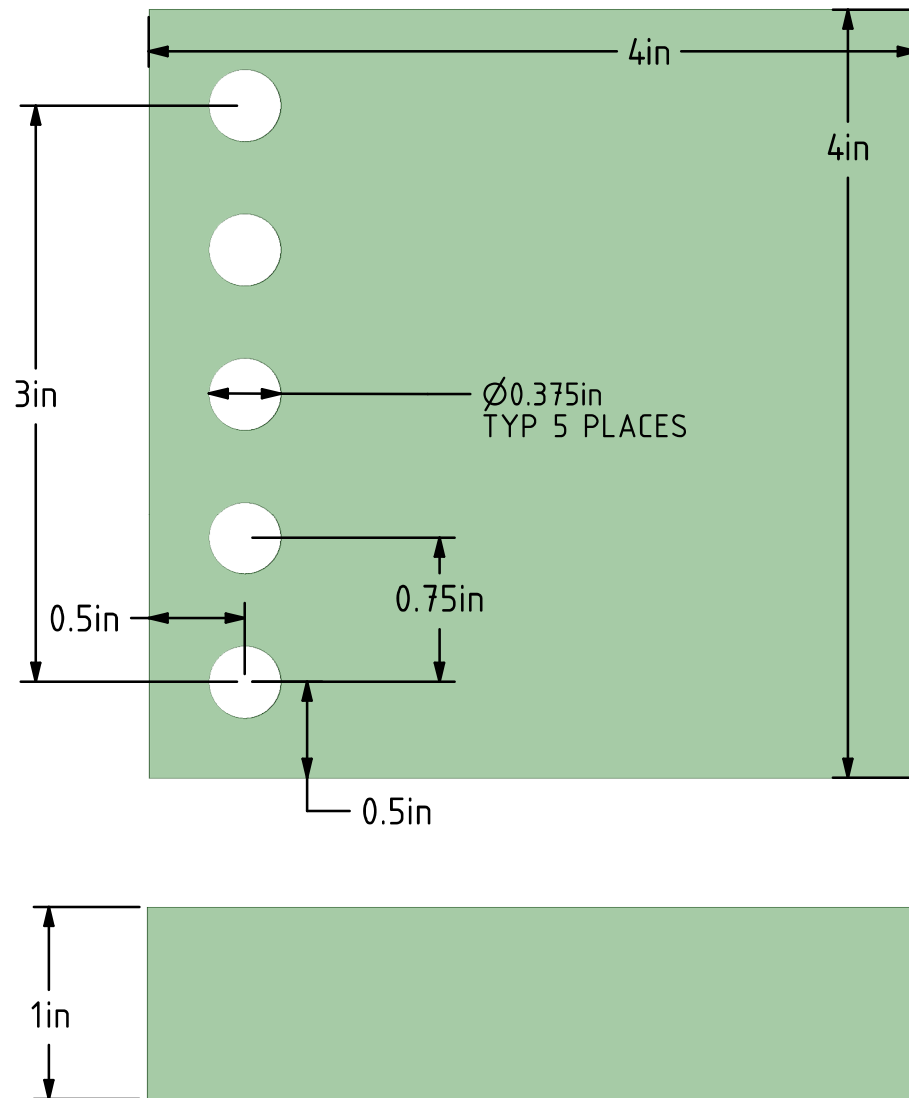

Post-angled dimensions

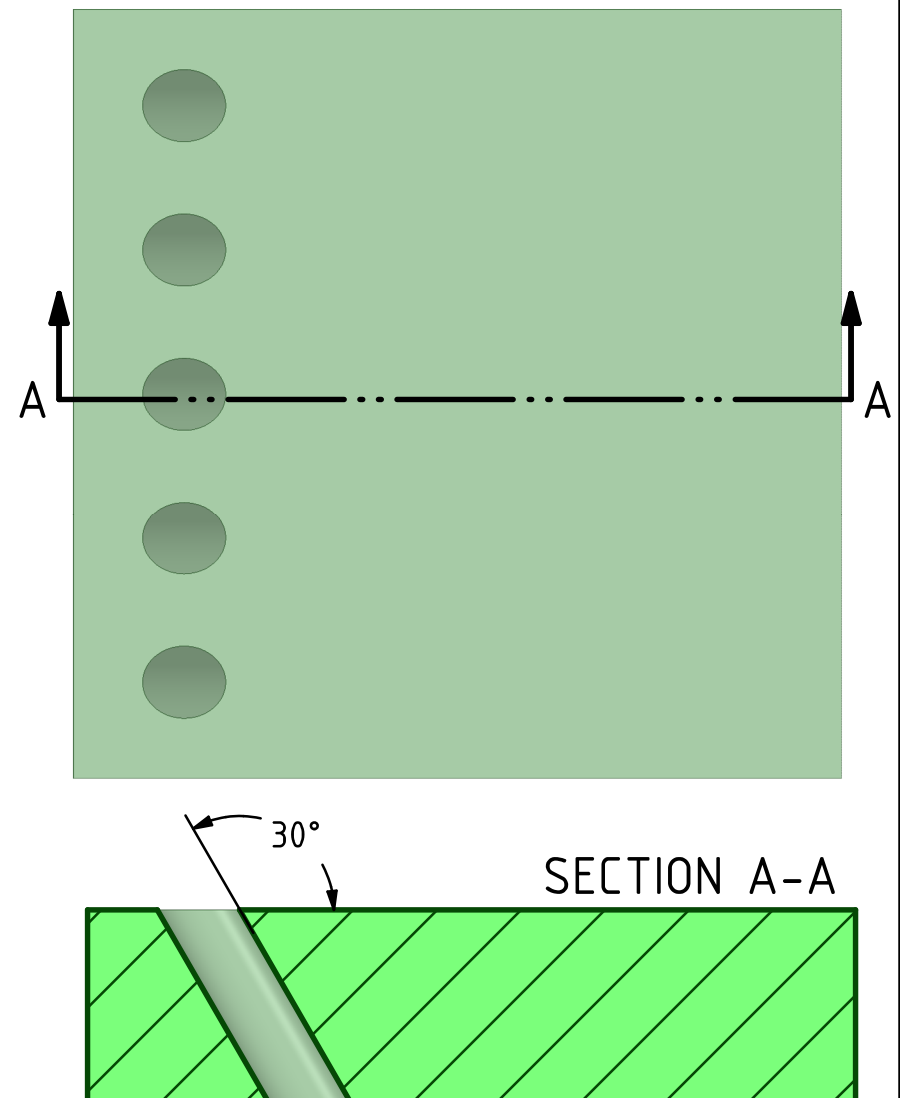

TITLE

Angled Features

CREATOR

CTC TRAINING DEPARTMENT

REV 1

SHEET 1 of 1

Flow
SHAPE TECHNOLOGIES GROUP®