


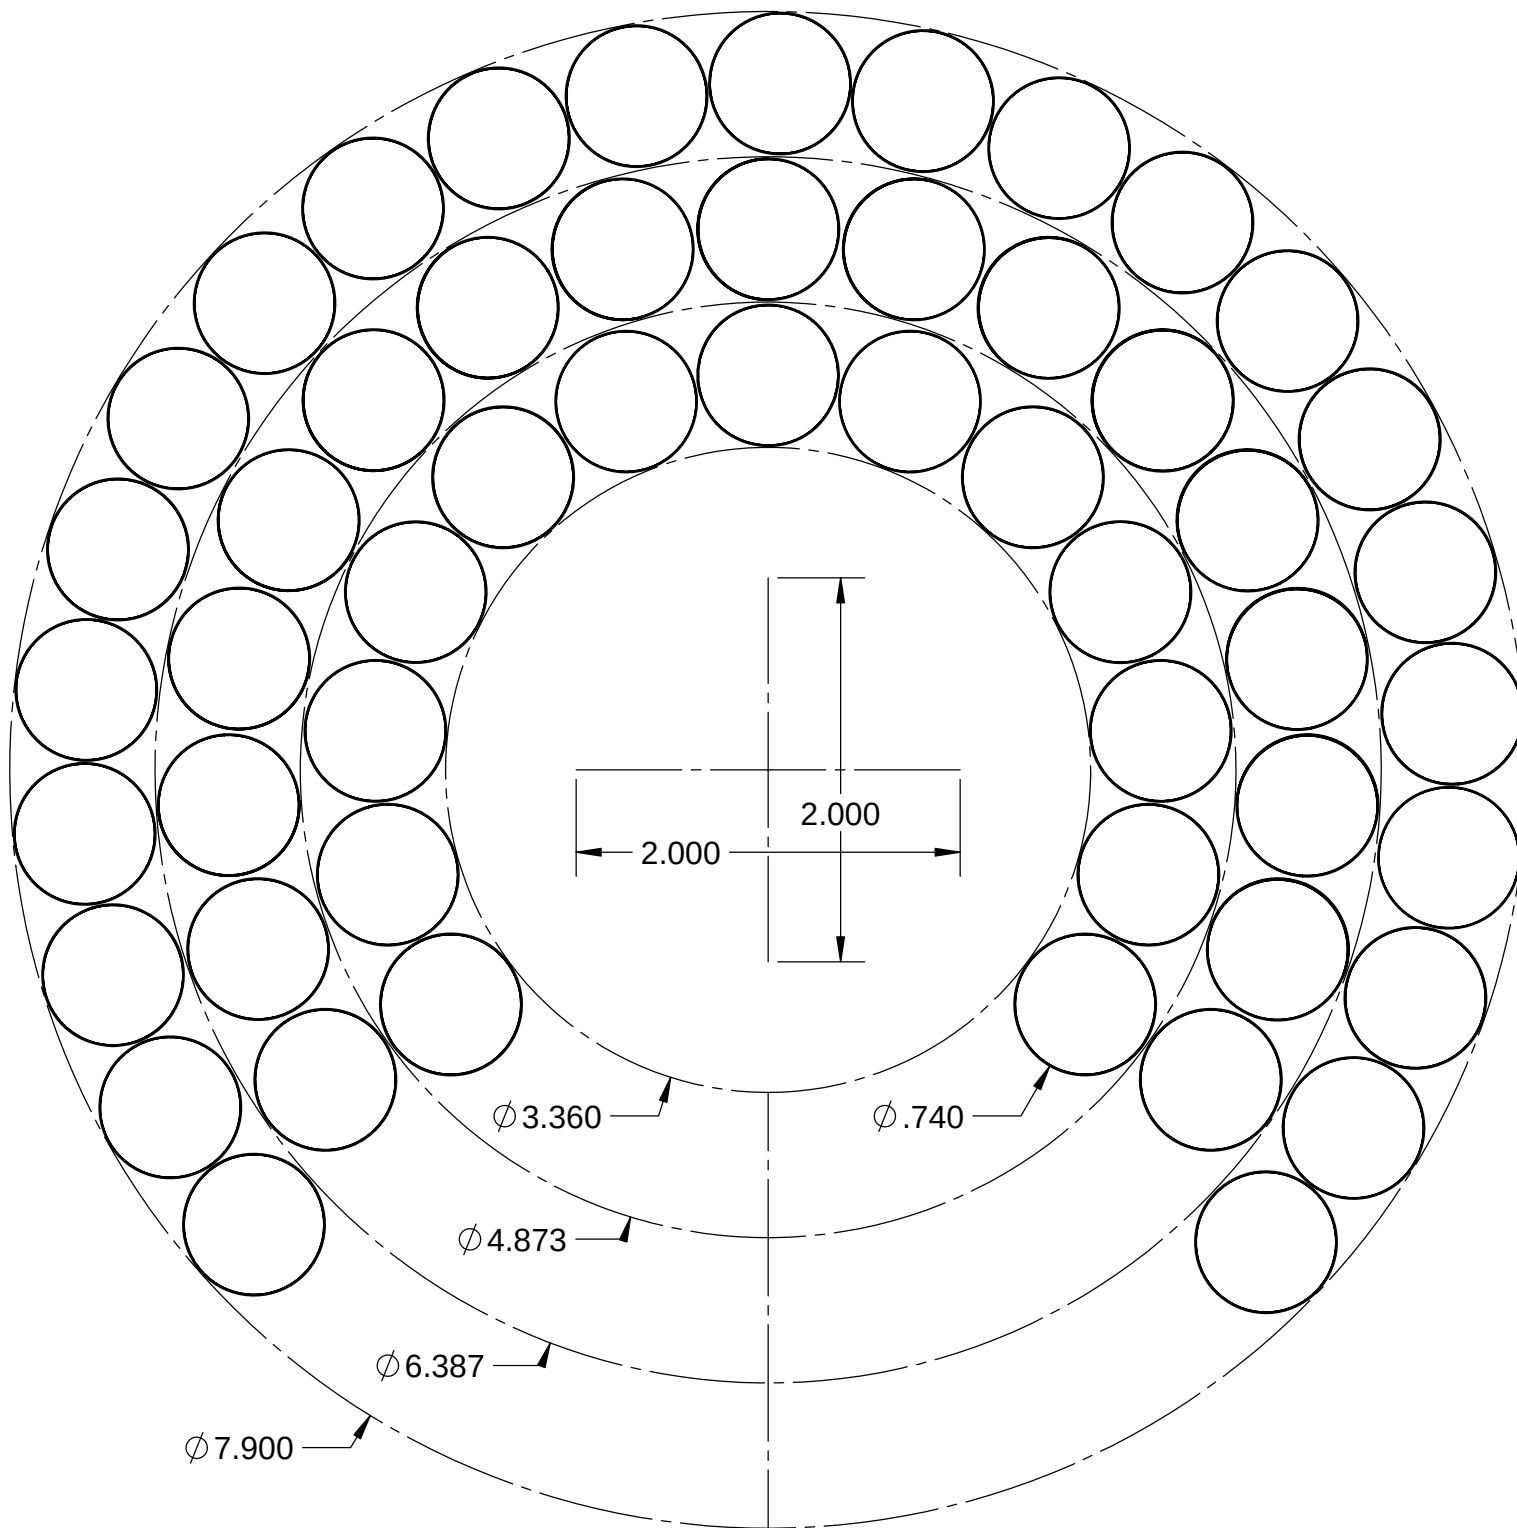

MBARI BOM		
ITEM NO.	SW-File Name(File Name)	ASSY. QTY.
1	18650B	144

