



REVISIONS			
REV.	DESCRIPTION	DATE	APPROVED
A	INITIAL RELEASE	MMM DD, YYYY	Gene M

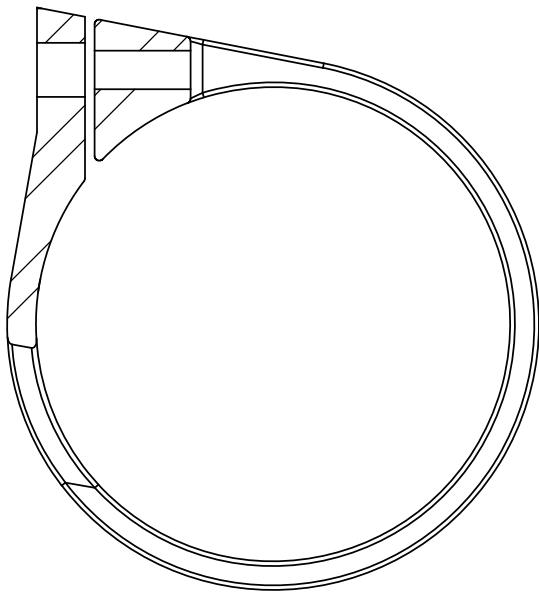

TAP AFTER PRINT
2X Ø .20 THRU

TAP AFTER PRINTING
- 2X $\varnothing$.20 THRU ALL
1/4-20 UNC THRU ALL

3D Printed Part
Mat'l: Ultem
Qty: 1
Print at best resolution

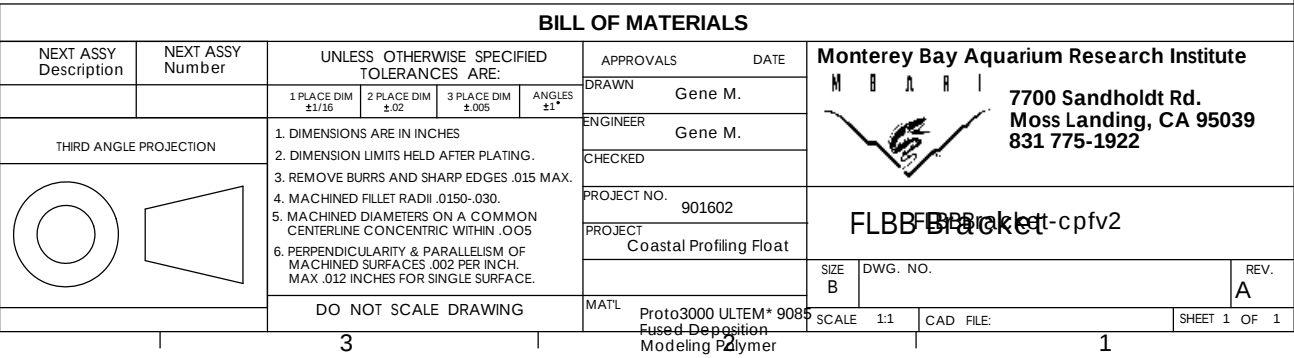

Status: Released to Manufacturing