
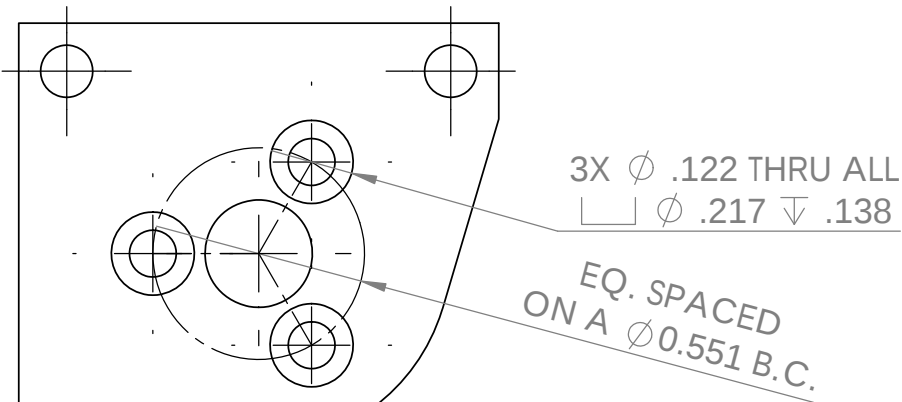
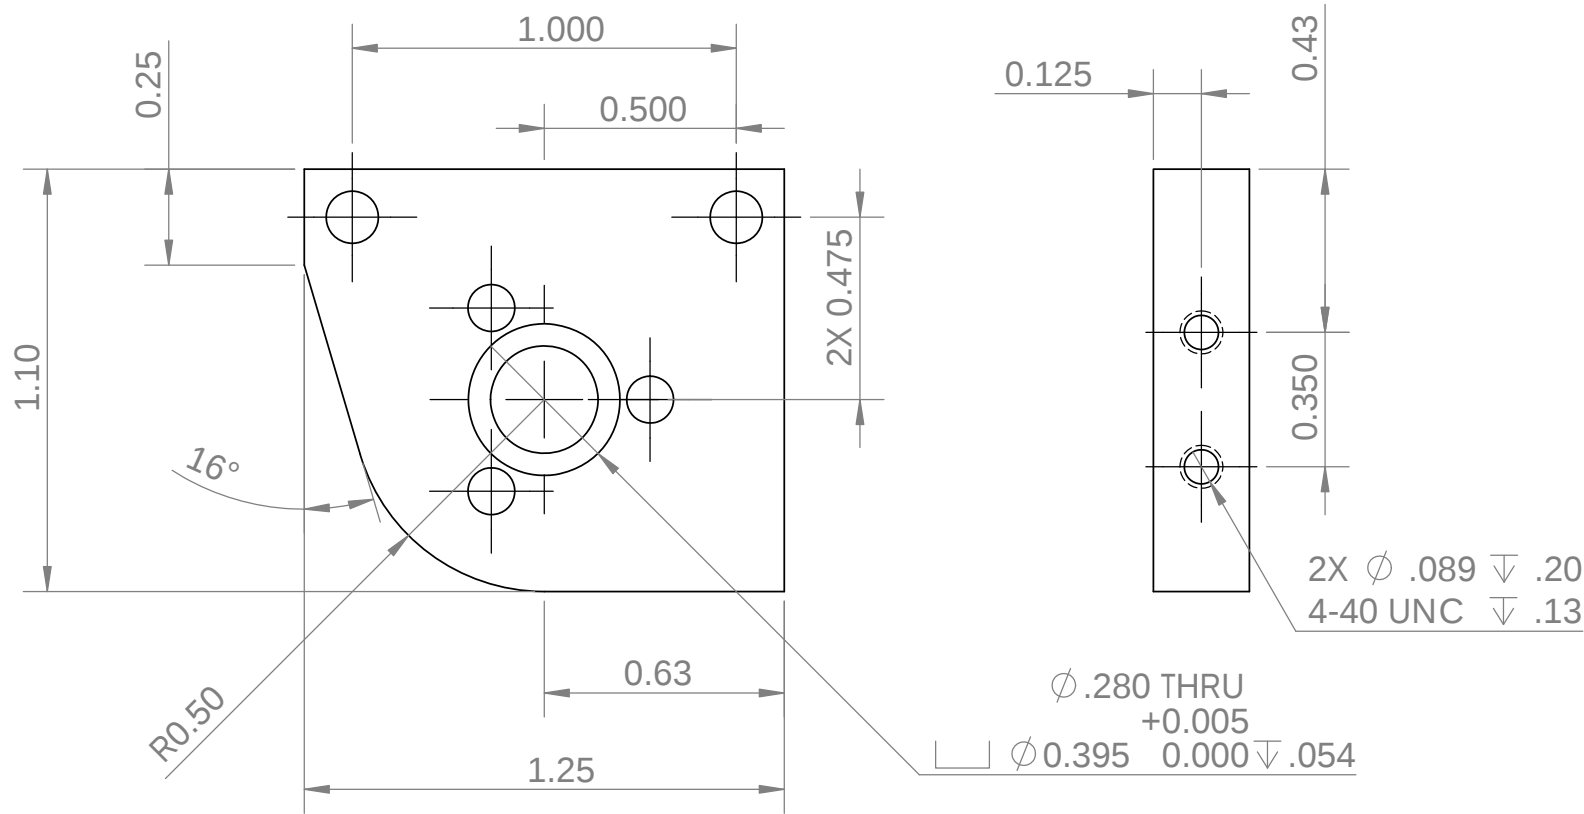
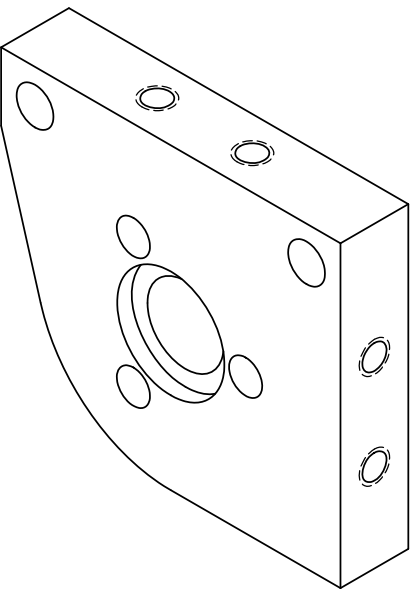


THE INFORMATION CONTAINED IN THIS DRAWING IS THE SOLE PROPERTY OF MBARI ANY
REPRODUCTION IN PART OR WHOLE WITHOUT THE WRITTEN PERMISSION OF MBARI IS PROHIBITED.

REV. #		DESCRIPTION	DATE	APPROVED
A		INITIAL RELEASE	MMM DD, YYYY	Gene M

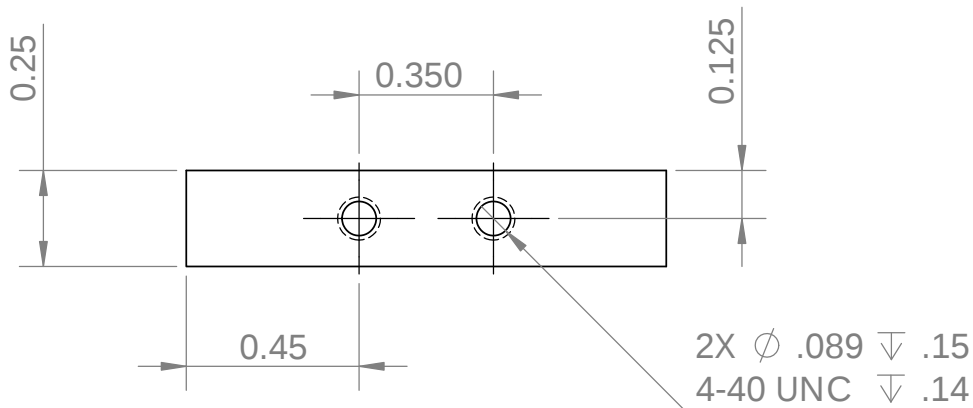

Mat'l: Alum, 6061-T6
Qty: 1

BILL OF MATERIALS									
NEXT ASSY Description		NEXT ASSY Number		UNLESS OTHERWISE SPECIFIED TOLERANCES ARE:			APPROVALS		DATE
				1 PLACE DIM ±1/16	2 PLACE DIM ±.02	3 PLACE DIM ±.005	ANGLES ±1°	DRAWN	Gene M.
								ENGINEER	Gene M.
								CHECKED	
								PROJECT NO.	200992
								PROJECT	Coastal Profiling Float
								MATL	Aluminum 6061-T6
								SCALE	2:1
								CAD FILE:	
								SHEET 1	OF 1

THIRD ANGLE PROJECTION

1. DIMENSIONS ARE IN INCHES

2. DIMENSION LIMITS HELD AFTER PLATING.

3. REMOVE BURRS AND SHARP EDGES .015 MAX.

4. MACHINED FILLET RADII .0150-.030.

5. MACHINED DIAMETERS ON A COMMON CENTERLINE CONCENTRIC WITHIN .005

6. PERPENDICULARITY & PARALLELISM OF MACHINED SURFACES .002 PER INCH. MAX .012 INCHES FOR SINGLE SURFACE.

DO NOT SCALE DRAWING

Monterey Bay Aquarium Research Institute

M B A R I

7700 Sandholdt Rd.
Moss Landing, CA 95039
831 775-1922

MV BRACKET 3

SIZE B

DWG. NO. 200992

REV. A

Status: