

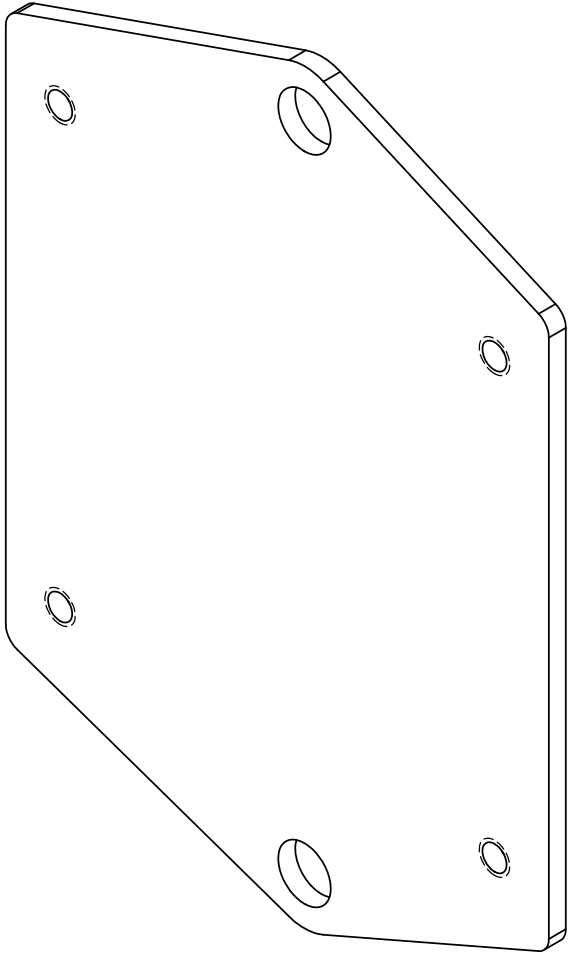


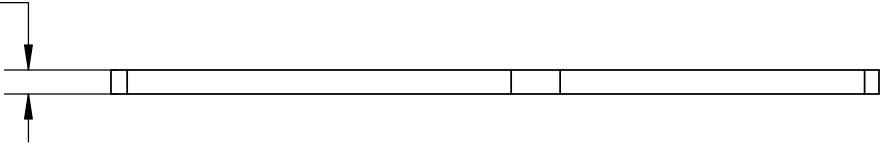


Mat'l: Alum, 6061-T6
Qty: 1

All rounded corners can be sanded in
Debur after machining

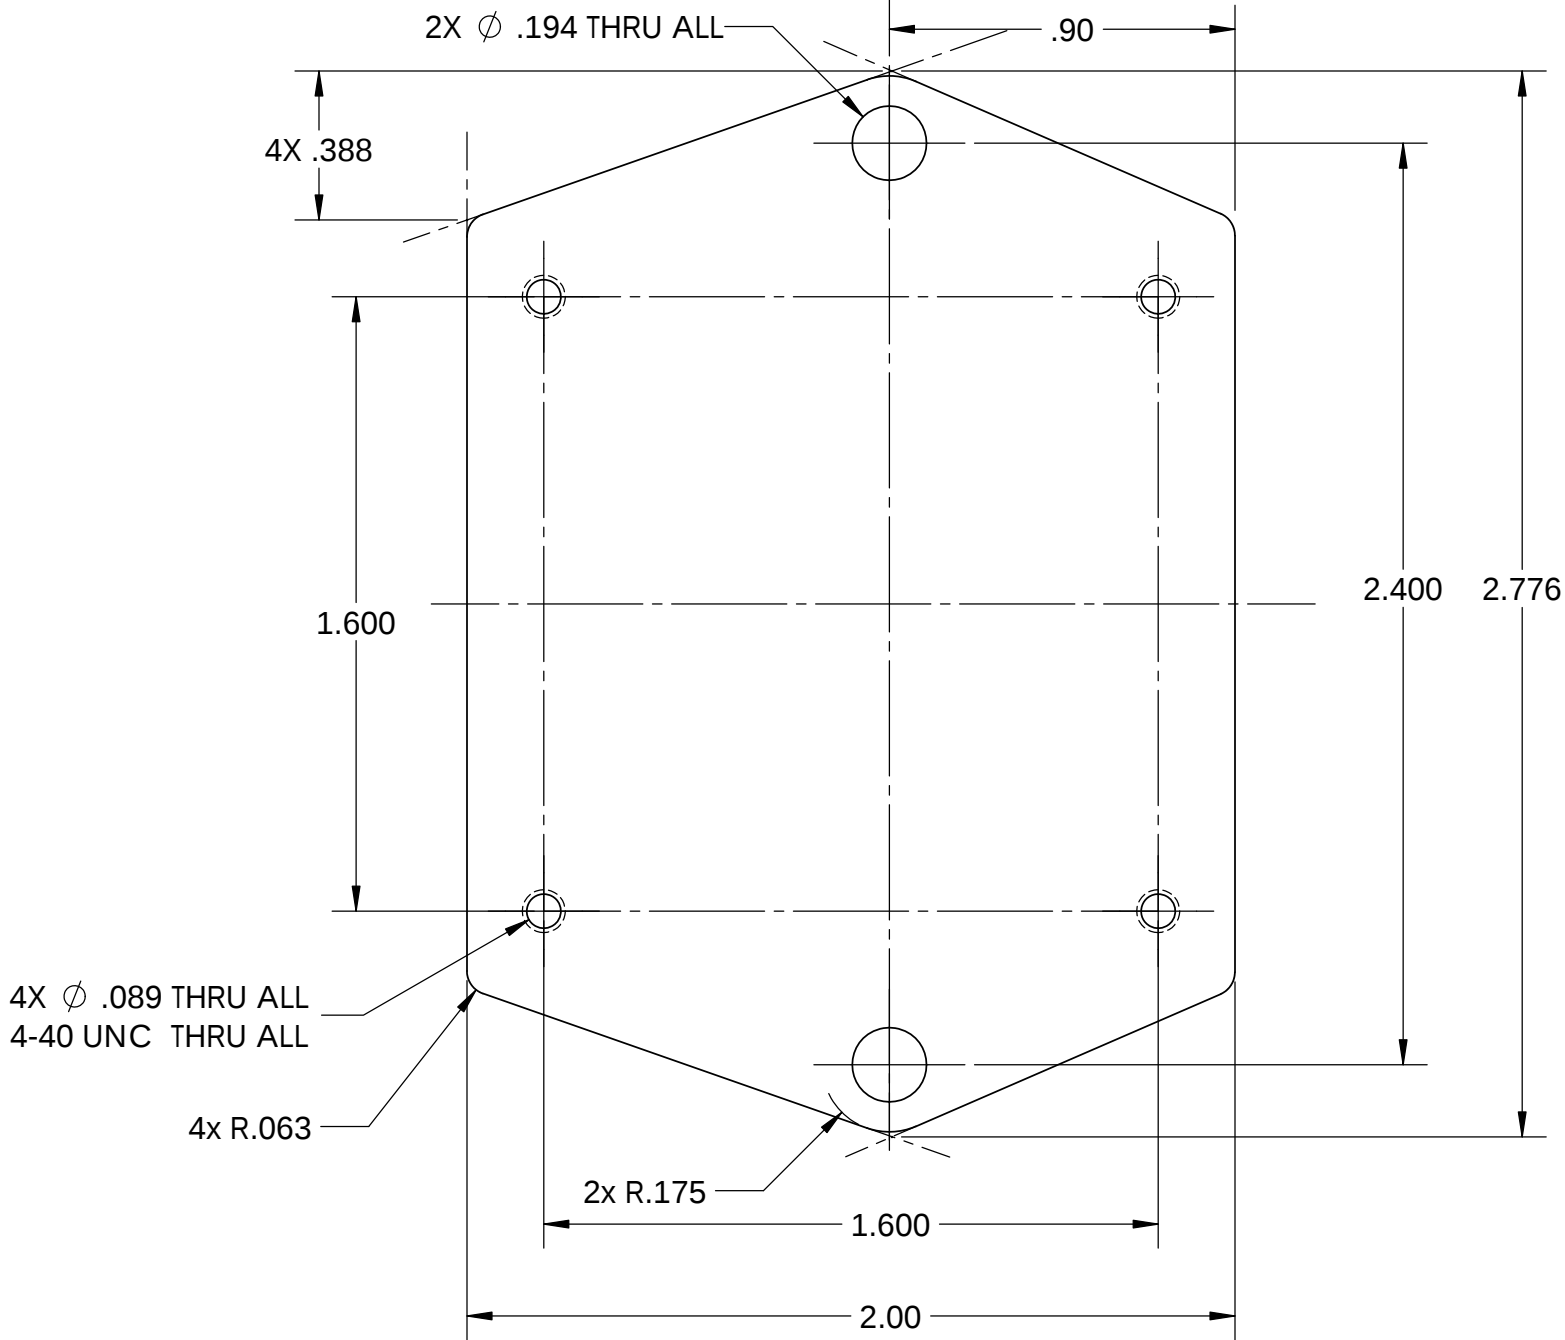

Status:

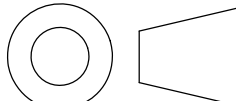BILL OF MATERIALS												
NEXT ASSY Description	NEXT ASSY Number	UNLESS OTHERWISE SPECIFIED TOLERANCES ARE:			APPROVALS		DATE			Monterey Bay Aquarium Research Institute M B A R I 7700 Sandholdt Rd. Moss Landing, CA 95039 831 775-1922		
		1 PLACE DIM ±1/16	2 PLACE DIM ±.02	3 PLACE DIM ±.005	ANGLES ±1°	DRAWN	Gene M.					
					ENGINEER	Gene M.						
					CHECKED							
THIRD ANGLE PROJECTION		1. DIMENSIONS ARE IN INCHES 2. DIMENSION LIMITS HELD AFTER PLATING. 3. REMOVE BURRS AND SHARP EDGES .015 MAX. 4. MACHINED FILLET RADII .0150-.030. 5. MACHINED DIAMETERS ON A COMMON CENTERLINE CONCENTRIC WITHIN .005 6. PERPENDICULARITY & PARALLELISM OF MACHINED SURFACES .002 PER INCH. MAX .012 INCHES FOR SINGLE SURFACE.			PROJECT NO.		901602			MV ELEX MOUNTING PLATE		
					PROJECT		Coastal Profiling Float					
					SIZE		B		DWG. NO.			REV.
					SCALE		2:1		CAD FILE:		SHEET 1 OF 1	
		DO NOT SCALE DRAWING			MATL		Material <not specified>					