


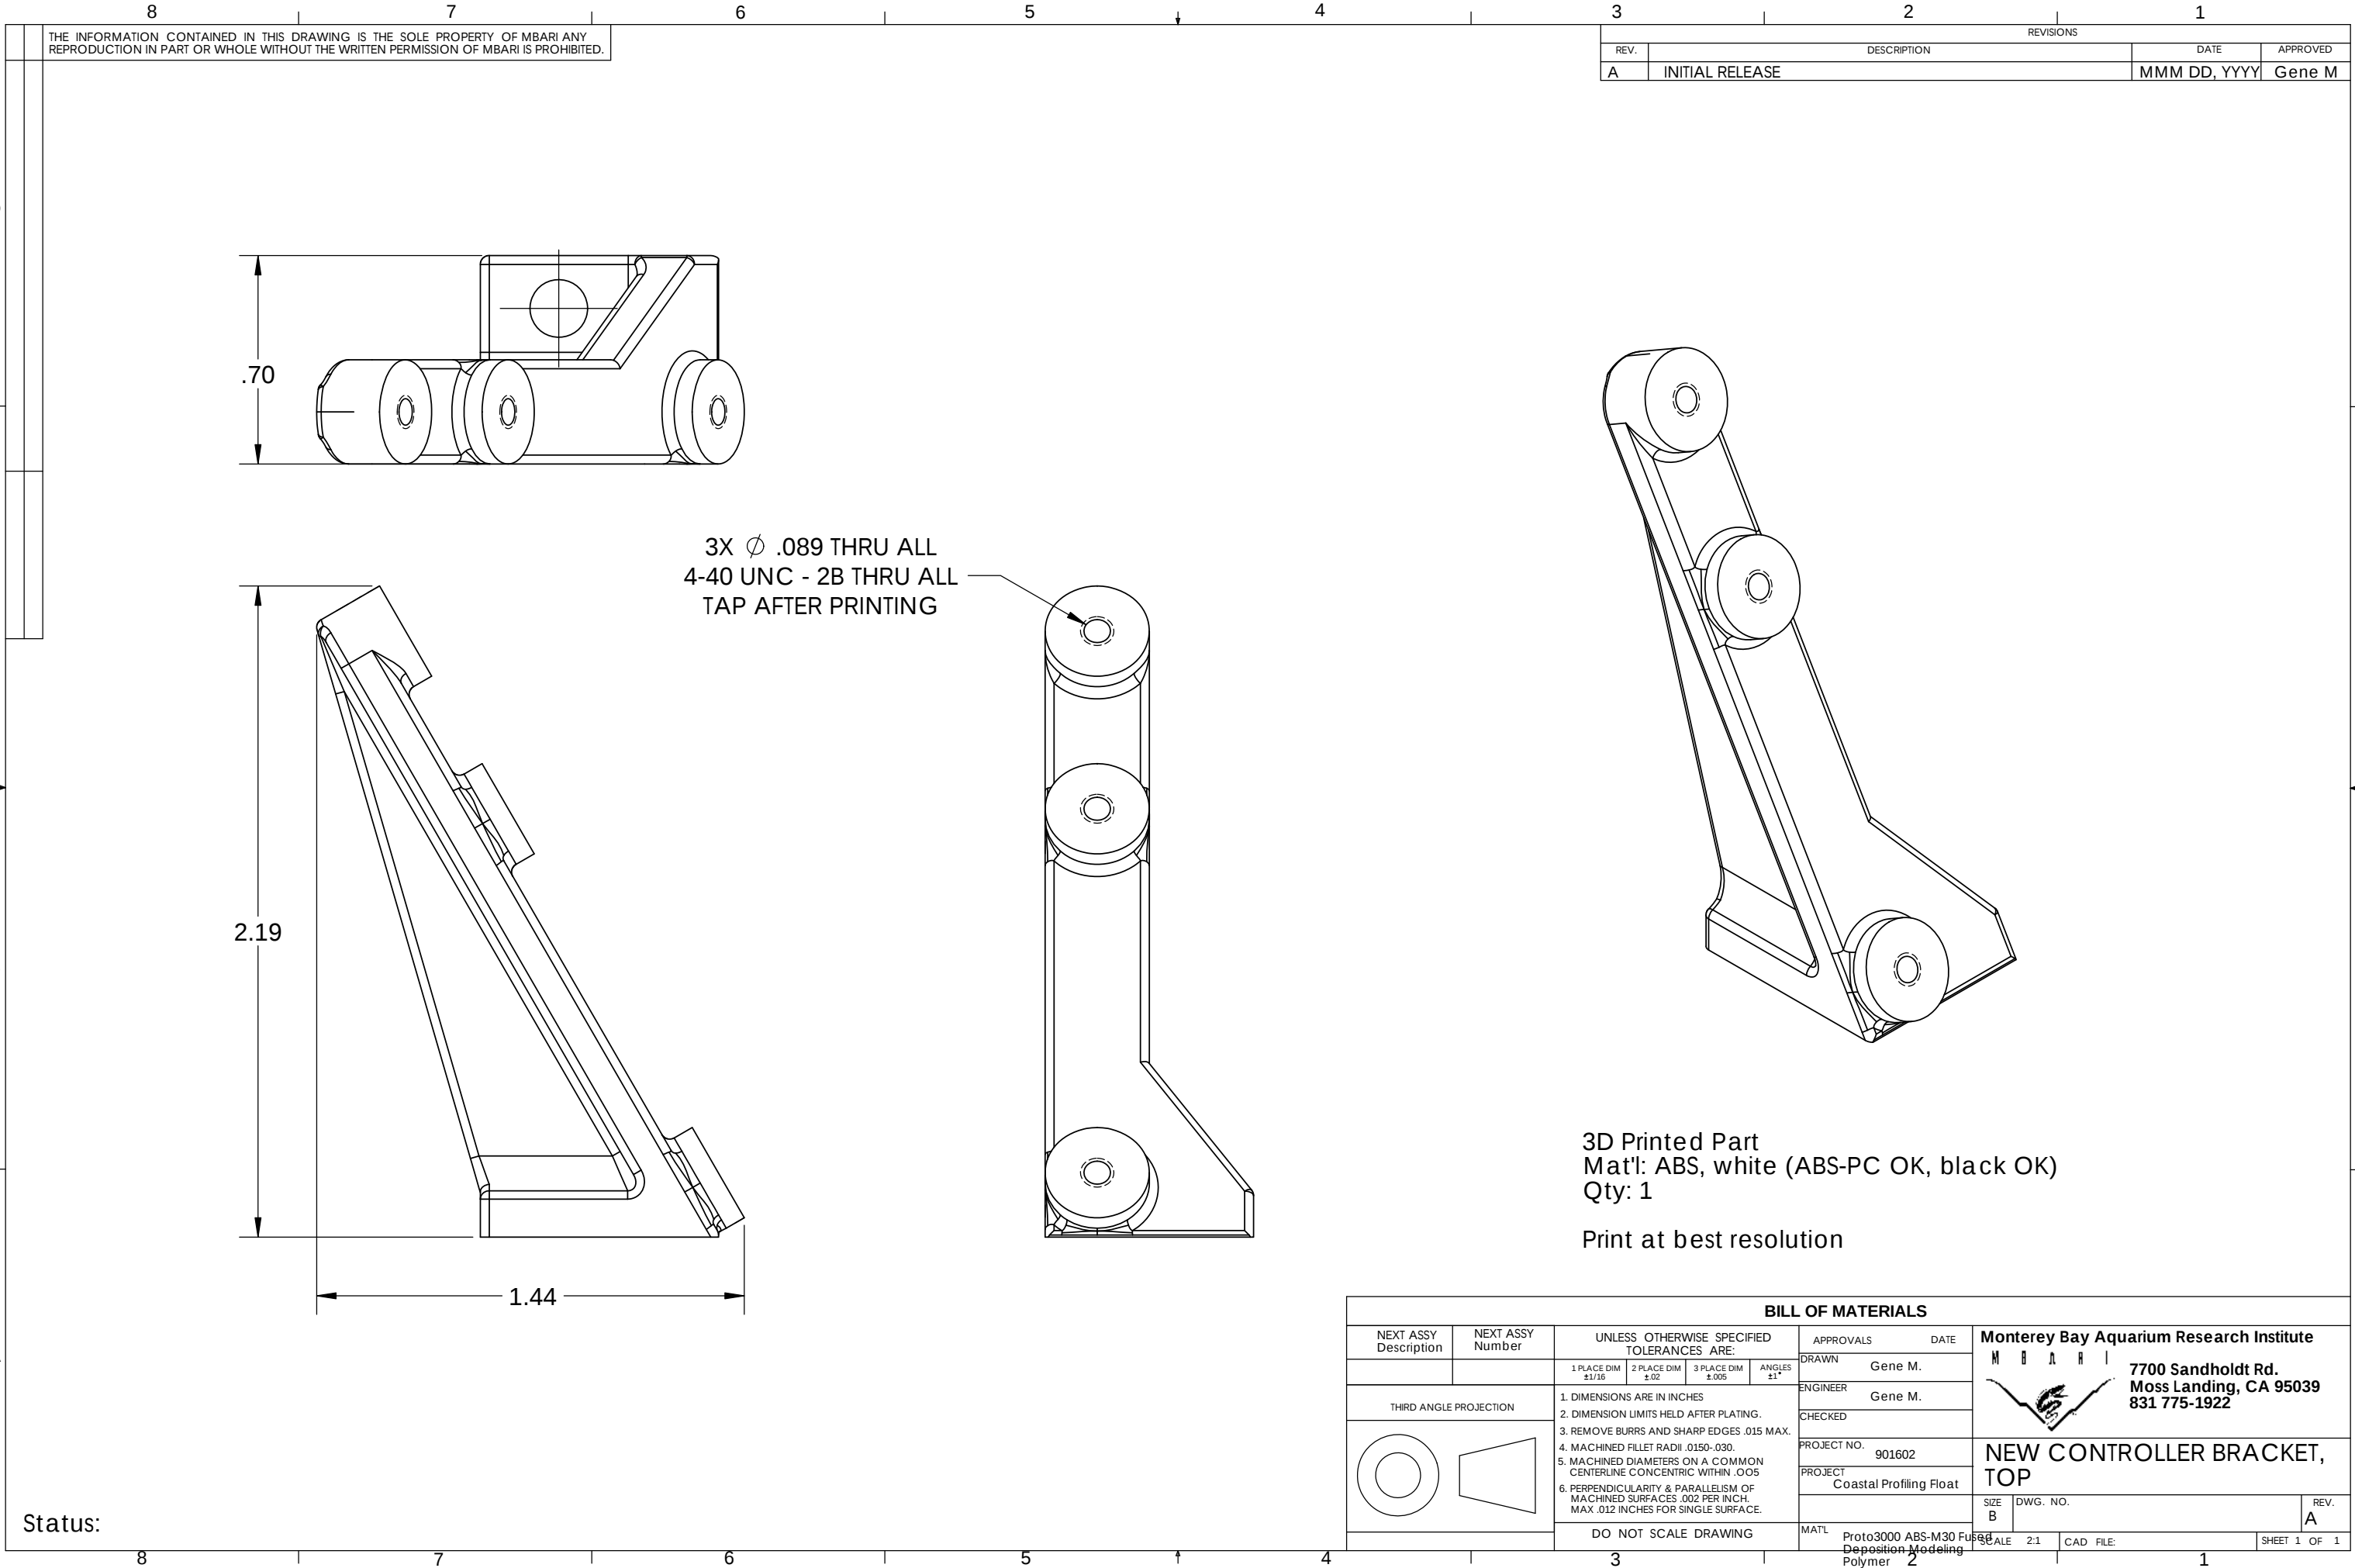

THE INFORMATION CONTAINED IN THIS DRAWING IS THE SOLE PROPERTY OF MBARI ANY REPRODUCTION IN PART OR WHOLE WITHOUT THE WRITTEN PERMISSION OF MBARI IS PROHIBITED.

REVISIONS			
REV.	DESCRIPTION	DATE	APPROVED
A	INITIAL RELEASE	MMM DD, YYYY	Gene M

3D Printed Part
Mat'l: ABS, white (ABS-PC OK, black OK)
Qty: 1

Print at best resolution

Status:

Monterey Bay Aquarium Research Institute
7700 Sandholdt Rd.
Moss Landing, CA 95039
831 775-1922

NEW CONTROLLER BRACKET,
TOP

SIZE B DWG. NO. REV. A

SCALE 2:1 CAD FILE: SHEET 1 OF 1