
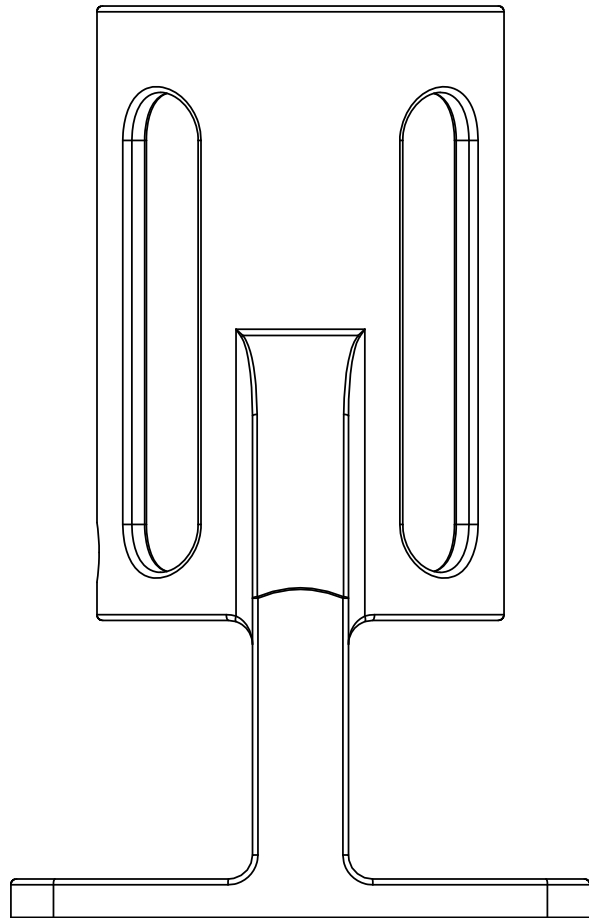
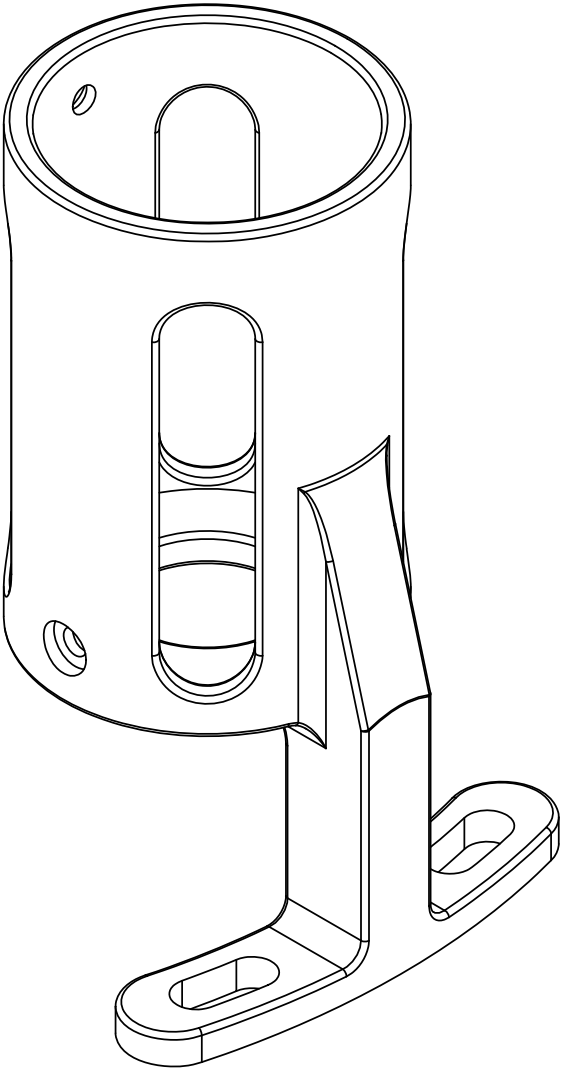


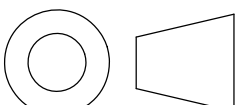

3D Printed Part
Mat'l: ABS
Qty: 1
Print at best resolution

BILL OF MATERIALS													
NEXT ASSY Description		NEXT ASSY Number		UNLESS OTHERWISE SPECIFIED TOLERANCES ARE:			APPROVALS DATE		Monterey Bay Aquarium Research Institute				
				1 PLACE DIM ±1/16	2 PLACE DIM ±.02	3 PLACE DIM ±.005	ANGLES ±1°	DRAWN Gene M.		M B A R I  7700 Sandholdt Rd. Moss Landing, CA 95039 831 775-1922			
THIRD ANGLE PROJECTION				1. DIMENSIONS ARE IN INCHES 2. DIMENSION LIMITS HELD AFTER PLATING. 3. REMOVE BURRS AND SHARP EDGES .015 MAX. 4. MACHINED FILLET RADII .0150-.030. 5. MACHINED DIAMETERS ON A COMMON CENTERLINE CONCENTRIC WITHIN .005 6. PERPENDICULARITY & PARALLELISM OF MACHINED SURFACES .002 PER INCH MAX .012 INCHES FOR SINGLE SURFACE.				ENGINEER Gene M.		 OCRBracket2			
		CHECKED											
		PROJECT NO. 901206											
		PROJECT Coastal Profiling Float						SIZE B		DWG. NO.		REV. A	
		DO NOT SCALE DRAWING						MAT'L Proto3000 ABS-M30i Fused Deposition Modeling Polymer		SCALE 1:1		CAD FILE: 1	
		3			2				1				
									SHEET 1 OF 1				