



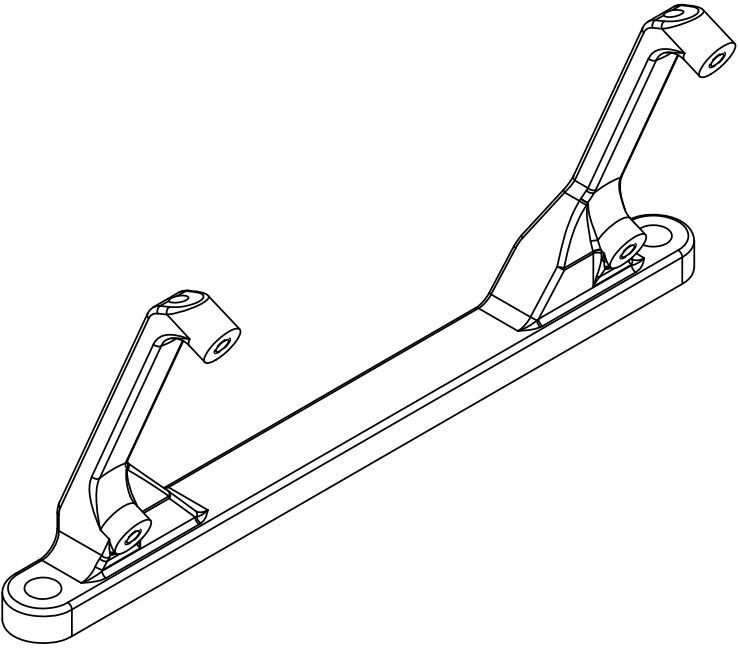

4.92

Print at best resolution

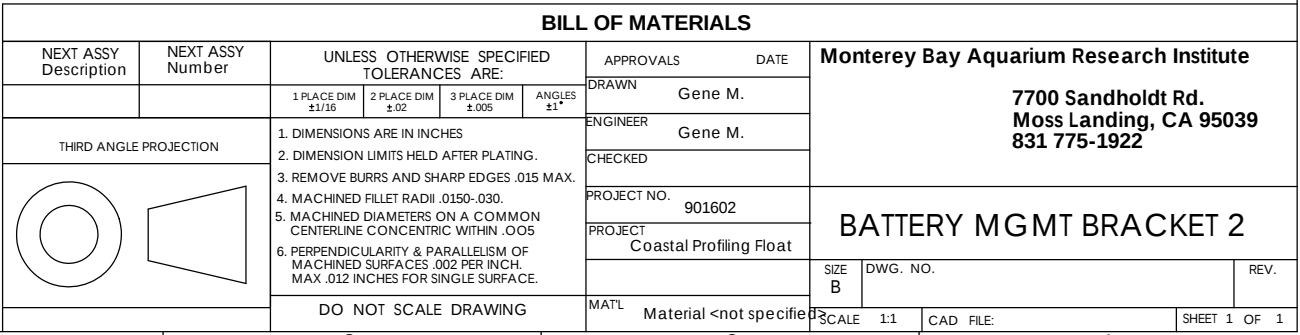

Status: