


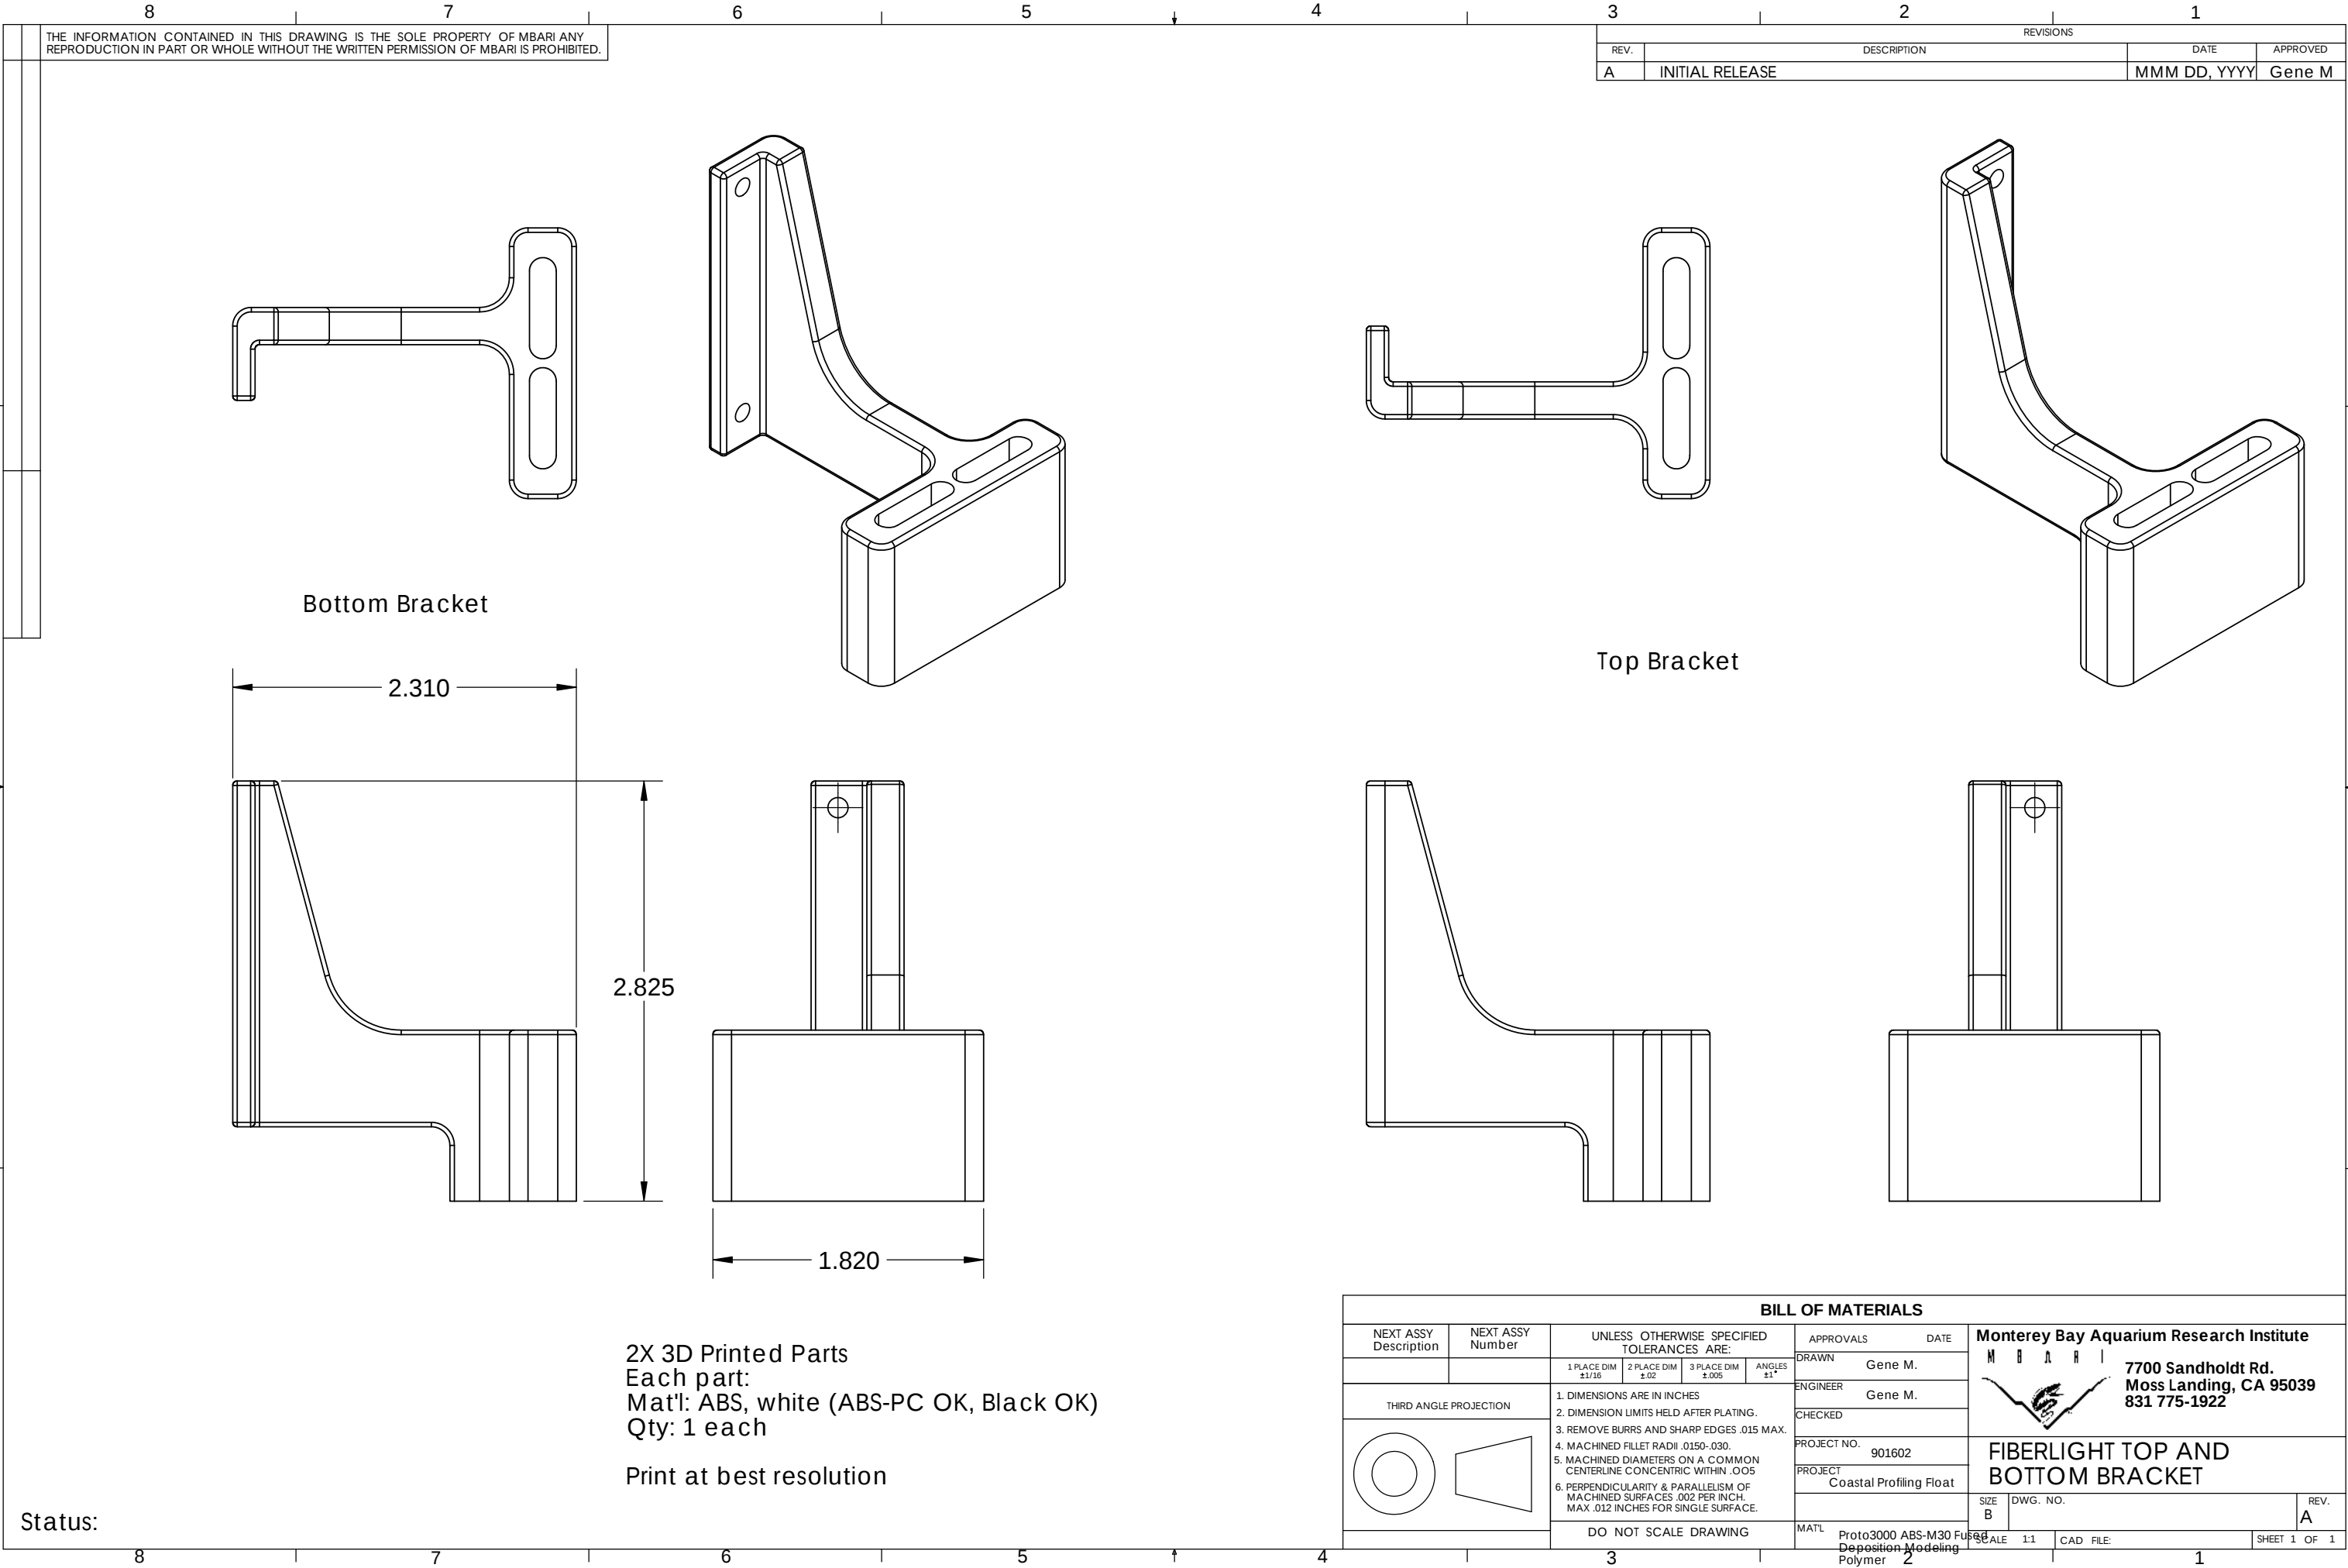

THE INFORMATION CONTAINED IN THIS DRAWING IS THE SOLE PROPERTY OF MBARI ANY REPRODUCTION IN PART OR WHOLE WITHOUT THE WRITTEN PERMISSION OF MBARI IS PROHIBITED.

REVISIONS			
REV.	DESCRIPTION	DATE	APPROVED
A	INITIAL RELEASE	MMM DD, YYYY	Gene M

Bottom Bracket

Top Bracket

2X 3D Printed Parts
Each part:
Mat'l: ABS, white (ABS-PC OK, Black OK)
Qty: 1 each

Print at best resolution

Status: