

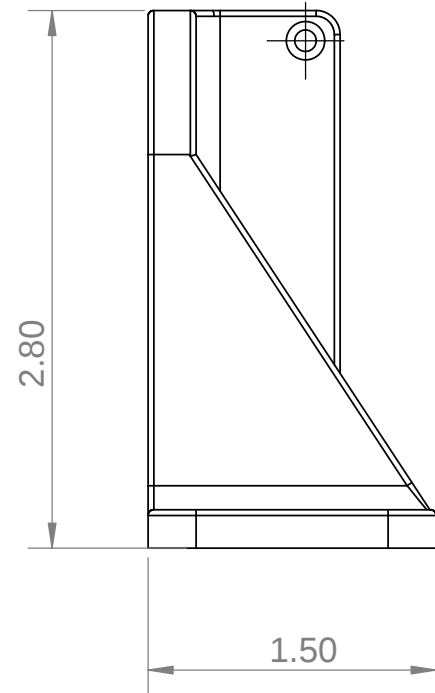
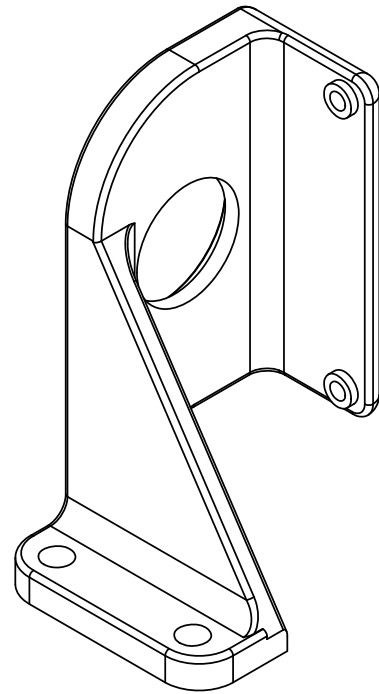
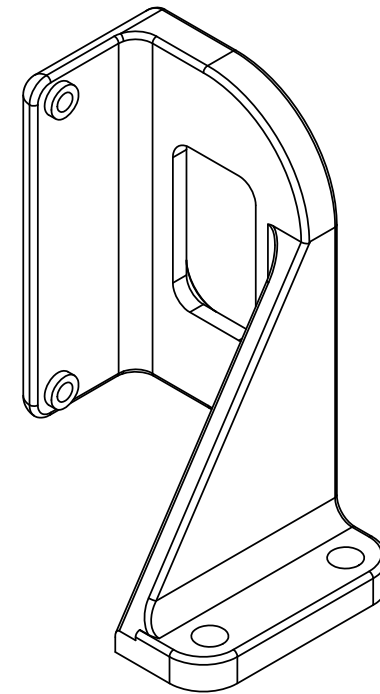


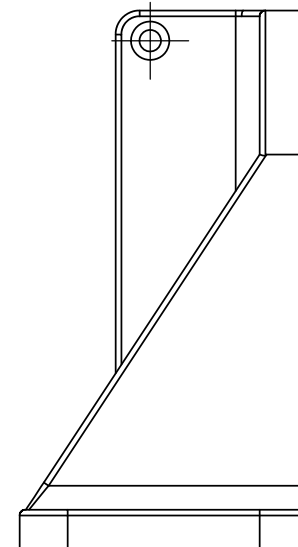

FIBERLIGHT BRACKET, TOP

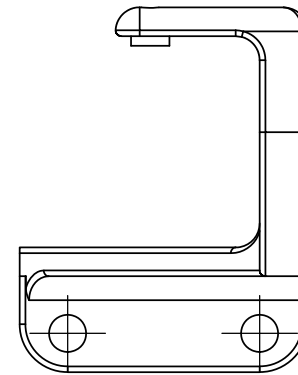

FIBERLIGHT BRACKET, BOTTOM

2X 3D Printer Parts
Mat'l: ABS, white
Qty: 1 each

Print at best resolution
all 3 dimensions

BILL OF MATERIALS											
NEXT ASSY Description	NEXT ASSY Number	UNLESS OTHERWISE SPECIFIED TOLERANCES ARE:				APPROVALS		DATE			
		1 PLACE DIM ±1/16	2 PLACE DIM ±.02	3 PLACE DIM ±.005	ANGLES ±1°	DRAWN	Gene M.		Monterey Bay Aquarium Research Institute M B A R I  7700 Sandholdt Rd. Moss Landing, CA 95039 831 775-1922		
THIRD ANGLE PROJECTION		1. DIMENSIONS ARE IN INCHES 2. DIMENSION LIMITS HELD AFTER PLATING. 3. REMOVE BURRS AND SHARP EDGES .015 MAX. 4. MACHINED FILLET RADII .0150-.030. 5. MACHINED DIAMETERS ON A COMMON CENTERLINE CONCENTRIC WITHIN .005 6. PERPENDICULARITY & PARALLELISM OF MACHINED SURFACES .002 PER INCH. MAX. .012 INCHES FOR SINGLE SURFACE.				ENGINEER	Gene M.				
						CHECKED					
		DO NOT SCALE DRAWING				PROJECT NO.		FIBERLIGHT BRACKET TOP FIBERLIGHT BRACKET BOTTOM			
						PROJECT					
						Coastal Profiling Float					
						MAT'L	PE High Density		SIZE B	DWG. NO.	REV.
						SCALE 1:1		CAD FILE:		SHEET 1 OF 1	

Status: