
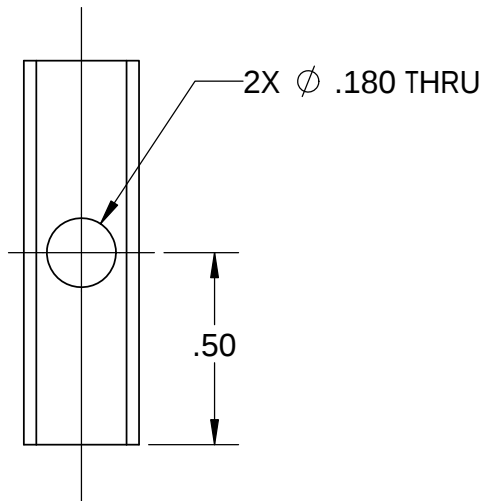
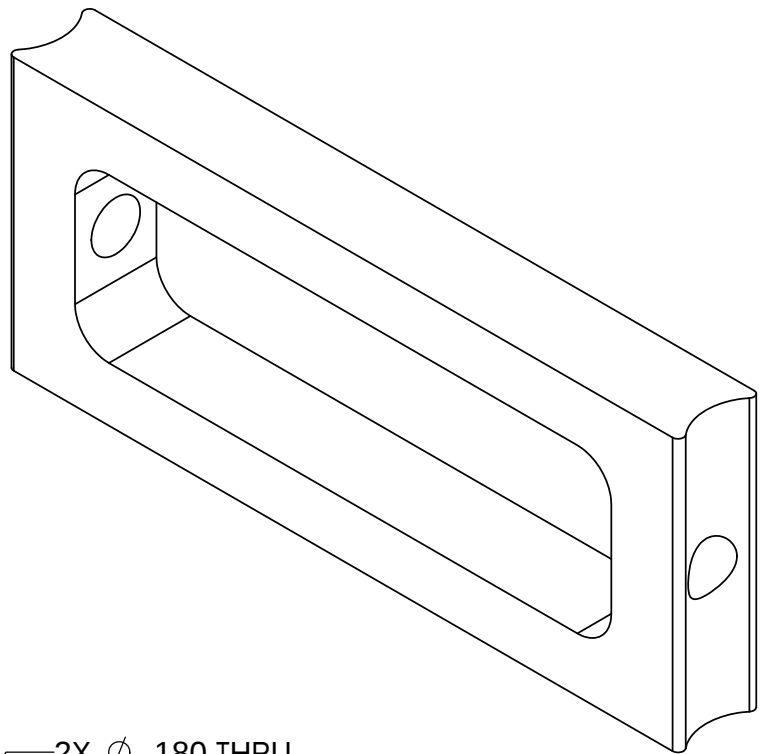
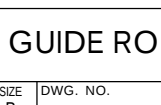


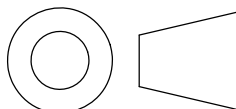

Status: Released to Manufacturing

1	1 Ea.		housingBase-cpfV2FS					6061-T6 Al.
Item No.	QTY.	Part No.	DESCRIPTION					MATERIAL SPECIFICATION
BILL OF MATERIALS								
NEXT ASSY Description	NEXT ASSY Number	UNLESS OTHERWISE SPECIFIED TOLERANCES ARE:			APPROVALS DATE		Monterey Bay Aquarium Research Institute MBARI  7700 Sandholdt Rd. Moss Landing, CA 95039 831 775-1922	
		1 PLACE DIM ±1/16	2 PLACE DIM ±.02	3 PLACE DIM ±.005	ANGLES ±1°	DRAWN F. Shane		
THIRD ANGLE PROJECTION		1. DIMENSIONS ARE IN INCHES 2. DIMENSION LIMITS HELD AFTER PLATING. 3. REMOVE BURRS AND SHARP EDGES .015 MAX. 4. MACHINED FILLET RADII .0150-.030. 5. MACHINED DIAMETERS ON A COMMON CENTERLINE CONCENTRIC WITHIN .005 6. PERPENDICULARITY & PARALLELISM OF MACHINED SURFACES .002 PER INCH. MAX .012 INCHES FOR SINGLE SURFACE.			ENGINEER Gene M.		 GUIDE ROD SPACER	
					CHECKED			
PROJECT NO. 901206					PROJECT Coastal Profiling Float			
		DO NOT SCALE DRAWING			MAT'L 6061-T6	SIZE B	DWG. NO. 1-20082015-901206	REV.
						SCALE 2:1	CAD FILE:	SHEET 1 OF 1