
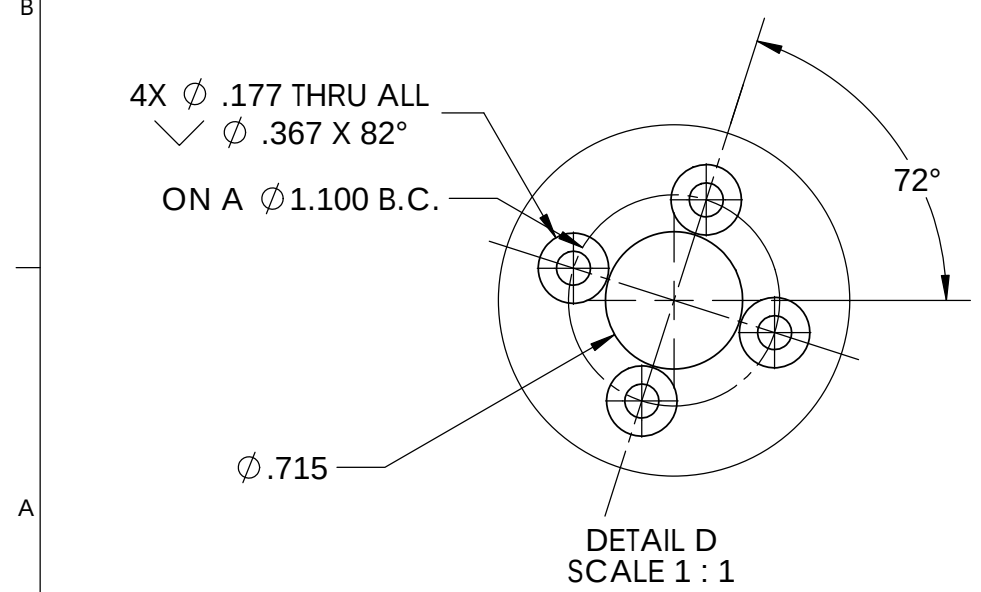
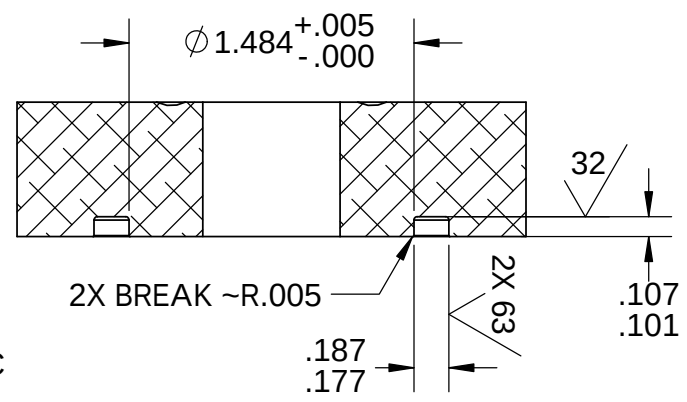
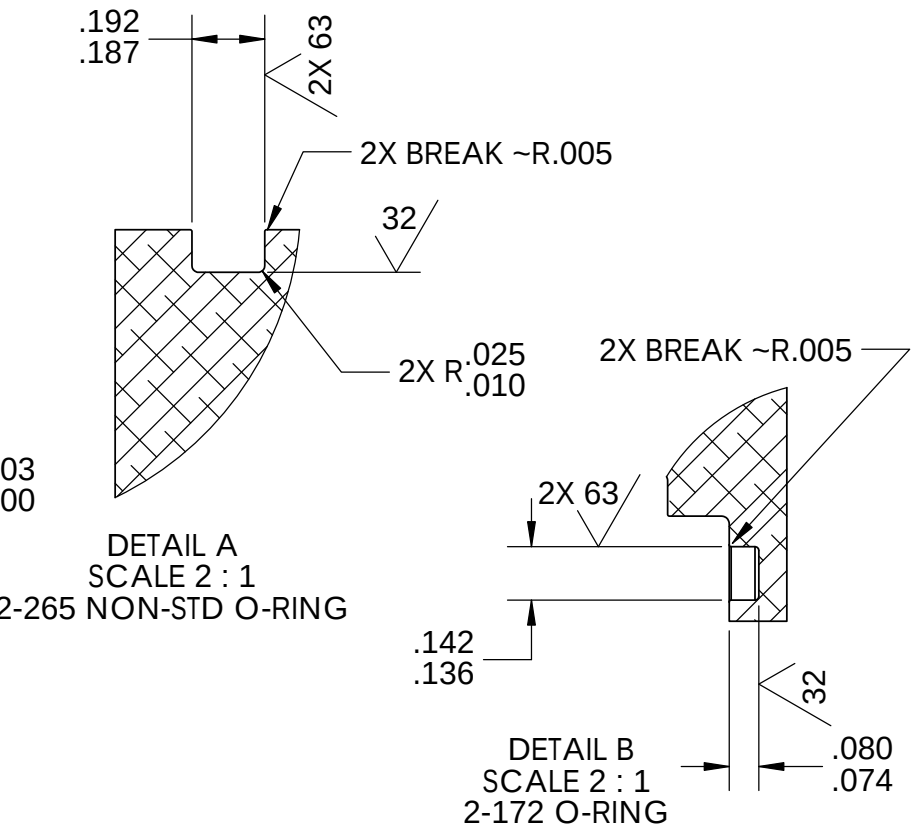


REVISIONS			
REV.	DESCRIPTION	DATE	APPROVED
A	INITIAL RELEASE	MMM DD, YYYY	Gene M

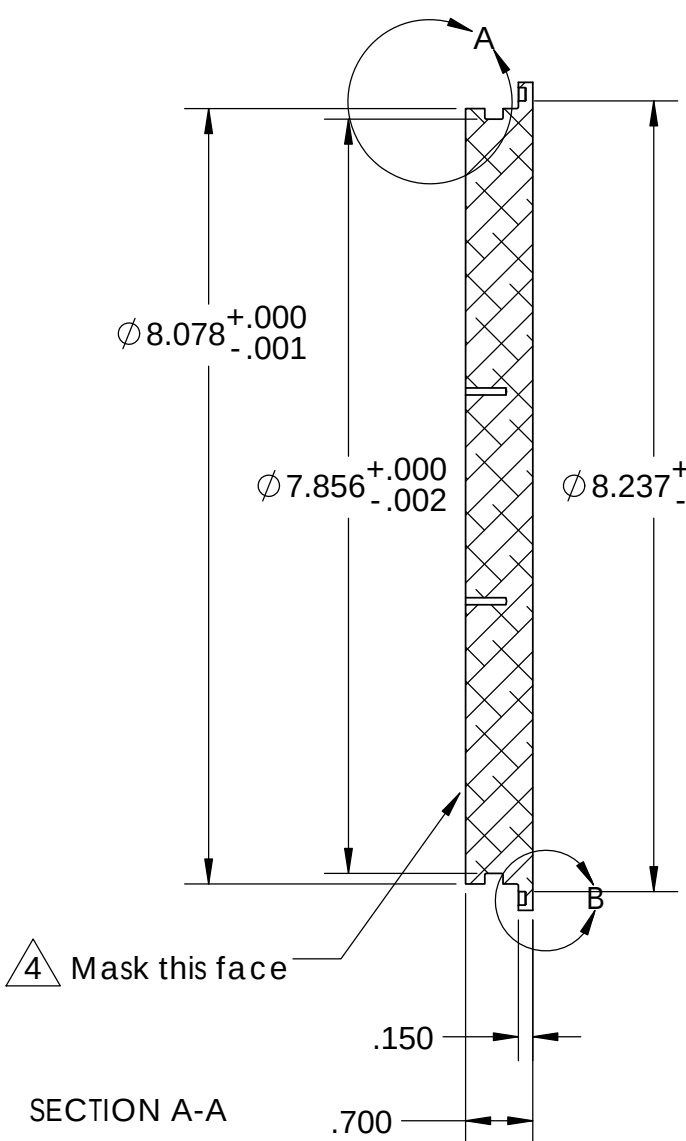

- Notes:
1. Mat'l: Alum, 6061-T6
 2. Qty: 1
 3. Anodize per Mil-A-8625F Type III Class I
5 minute Nickel Acetate seal
0.001 Max Buildup per surface
 4. Mask anodizing as shown

[illegible]

Status: Released to Manufacturing

