
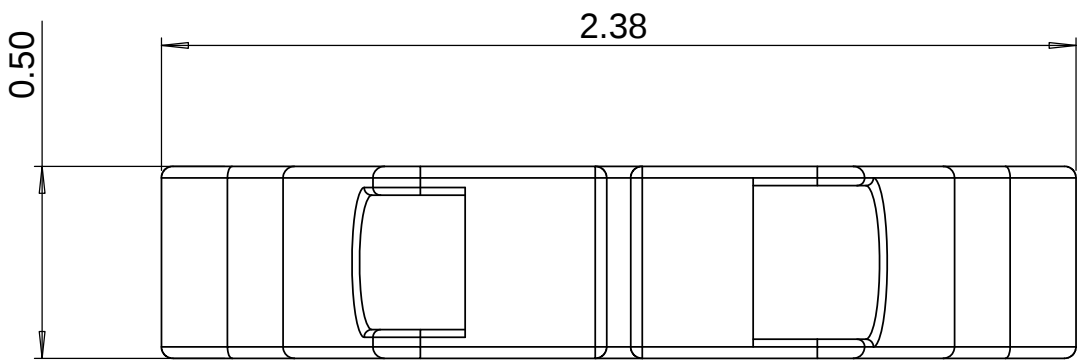
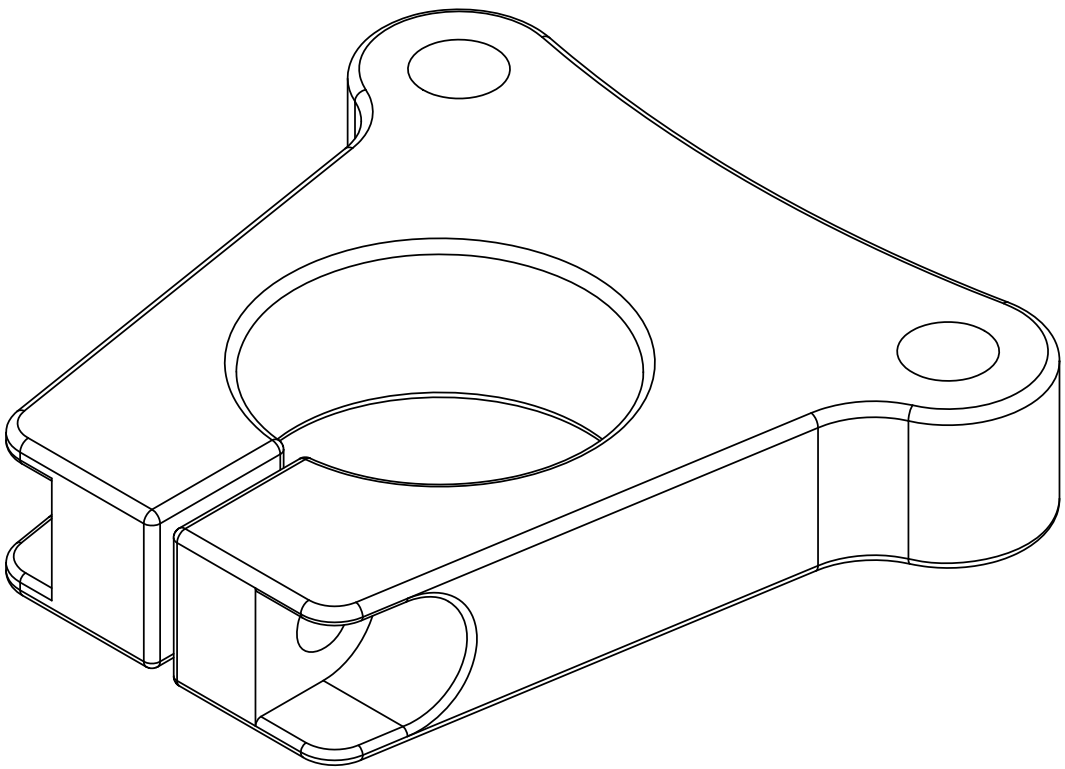
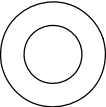


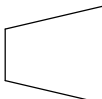

3D Printed Part
Mat'l: ABS
Qty: 1

Print at best resolution (0.007 OK)

BILL OF MATERIALS											
NEXT ASSY Description	NEXT ASSY Number	UNLESS OTHERWISE SPECIFIED TOLERANCES ARE:				APPROVALS DATE		Monterey Bay Aquarium Research Institute M B A R I  7700 Sandholdt Rd. Moss Landing, CA 95039 831 775-1922			
		1 PLACE DIM ±1/16	2 PLACE DIM ±.02	3 PLACE DIM ±.005	ANGLES ±1°	DRAWN Gene M.					
THIRD ANGLE PROJECTION		1. DIMENSIONS ARE IN INCHES 2. DIMENSION LIMITS HELD AFTER PLATING. 3. REMOVE BURRS AND SHARP EDGES .015 MAX. 4. MACHINED FILLET RADII .0150-.030. 5. MACHINED DIAMETERS ON A COMMON CENTERLINE CONCENTRIC WITHIN .005 6. PERPENDICULARITY & PARALLELISM OF MACHINED SURFACES .002 PER INCH. MAX .012 INCHES FOR SINGLE SURFACE.				ENGINEER Gene M.					
						CHECKED					
						PROJECT NO. 901206					
						PROJECT Coastal Profiling Float					
 		DO NOT SCALE DRAWING				SIZE B DWG. NO.		REV. A			
						SCALE 2:1 CAD FILE: SHEET 1 OF 1					
		3				Proto3000 PC-ABS Fused Deposition Modeling Polymer		2		1	

Status: In Design