


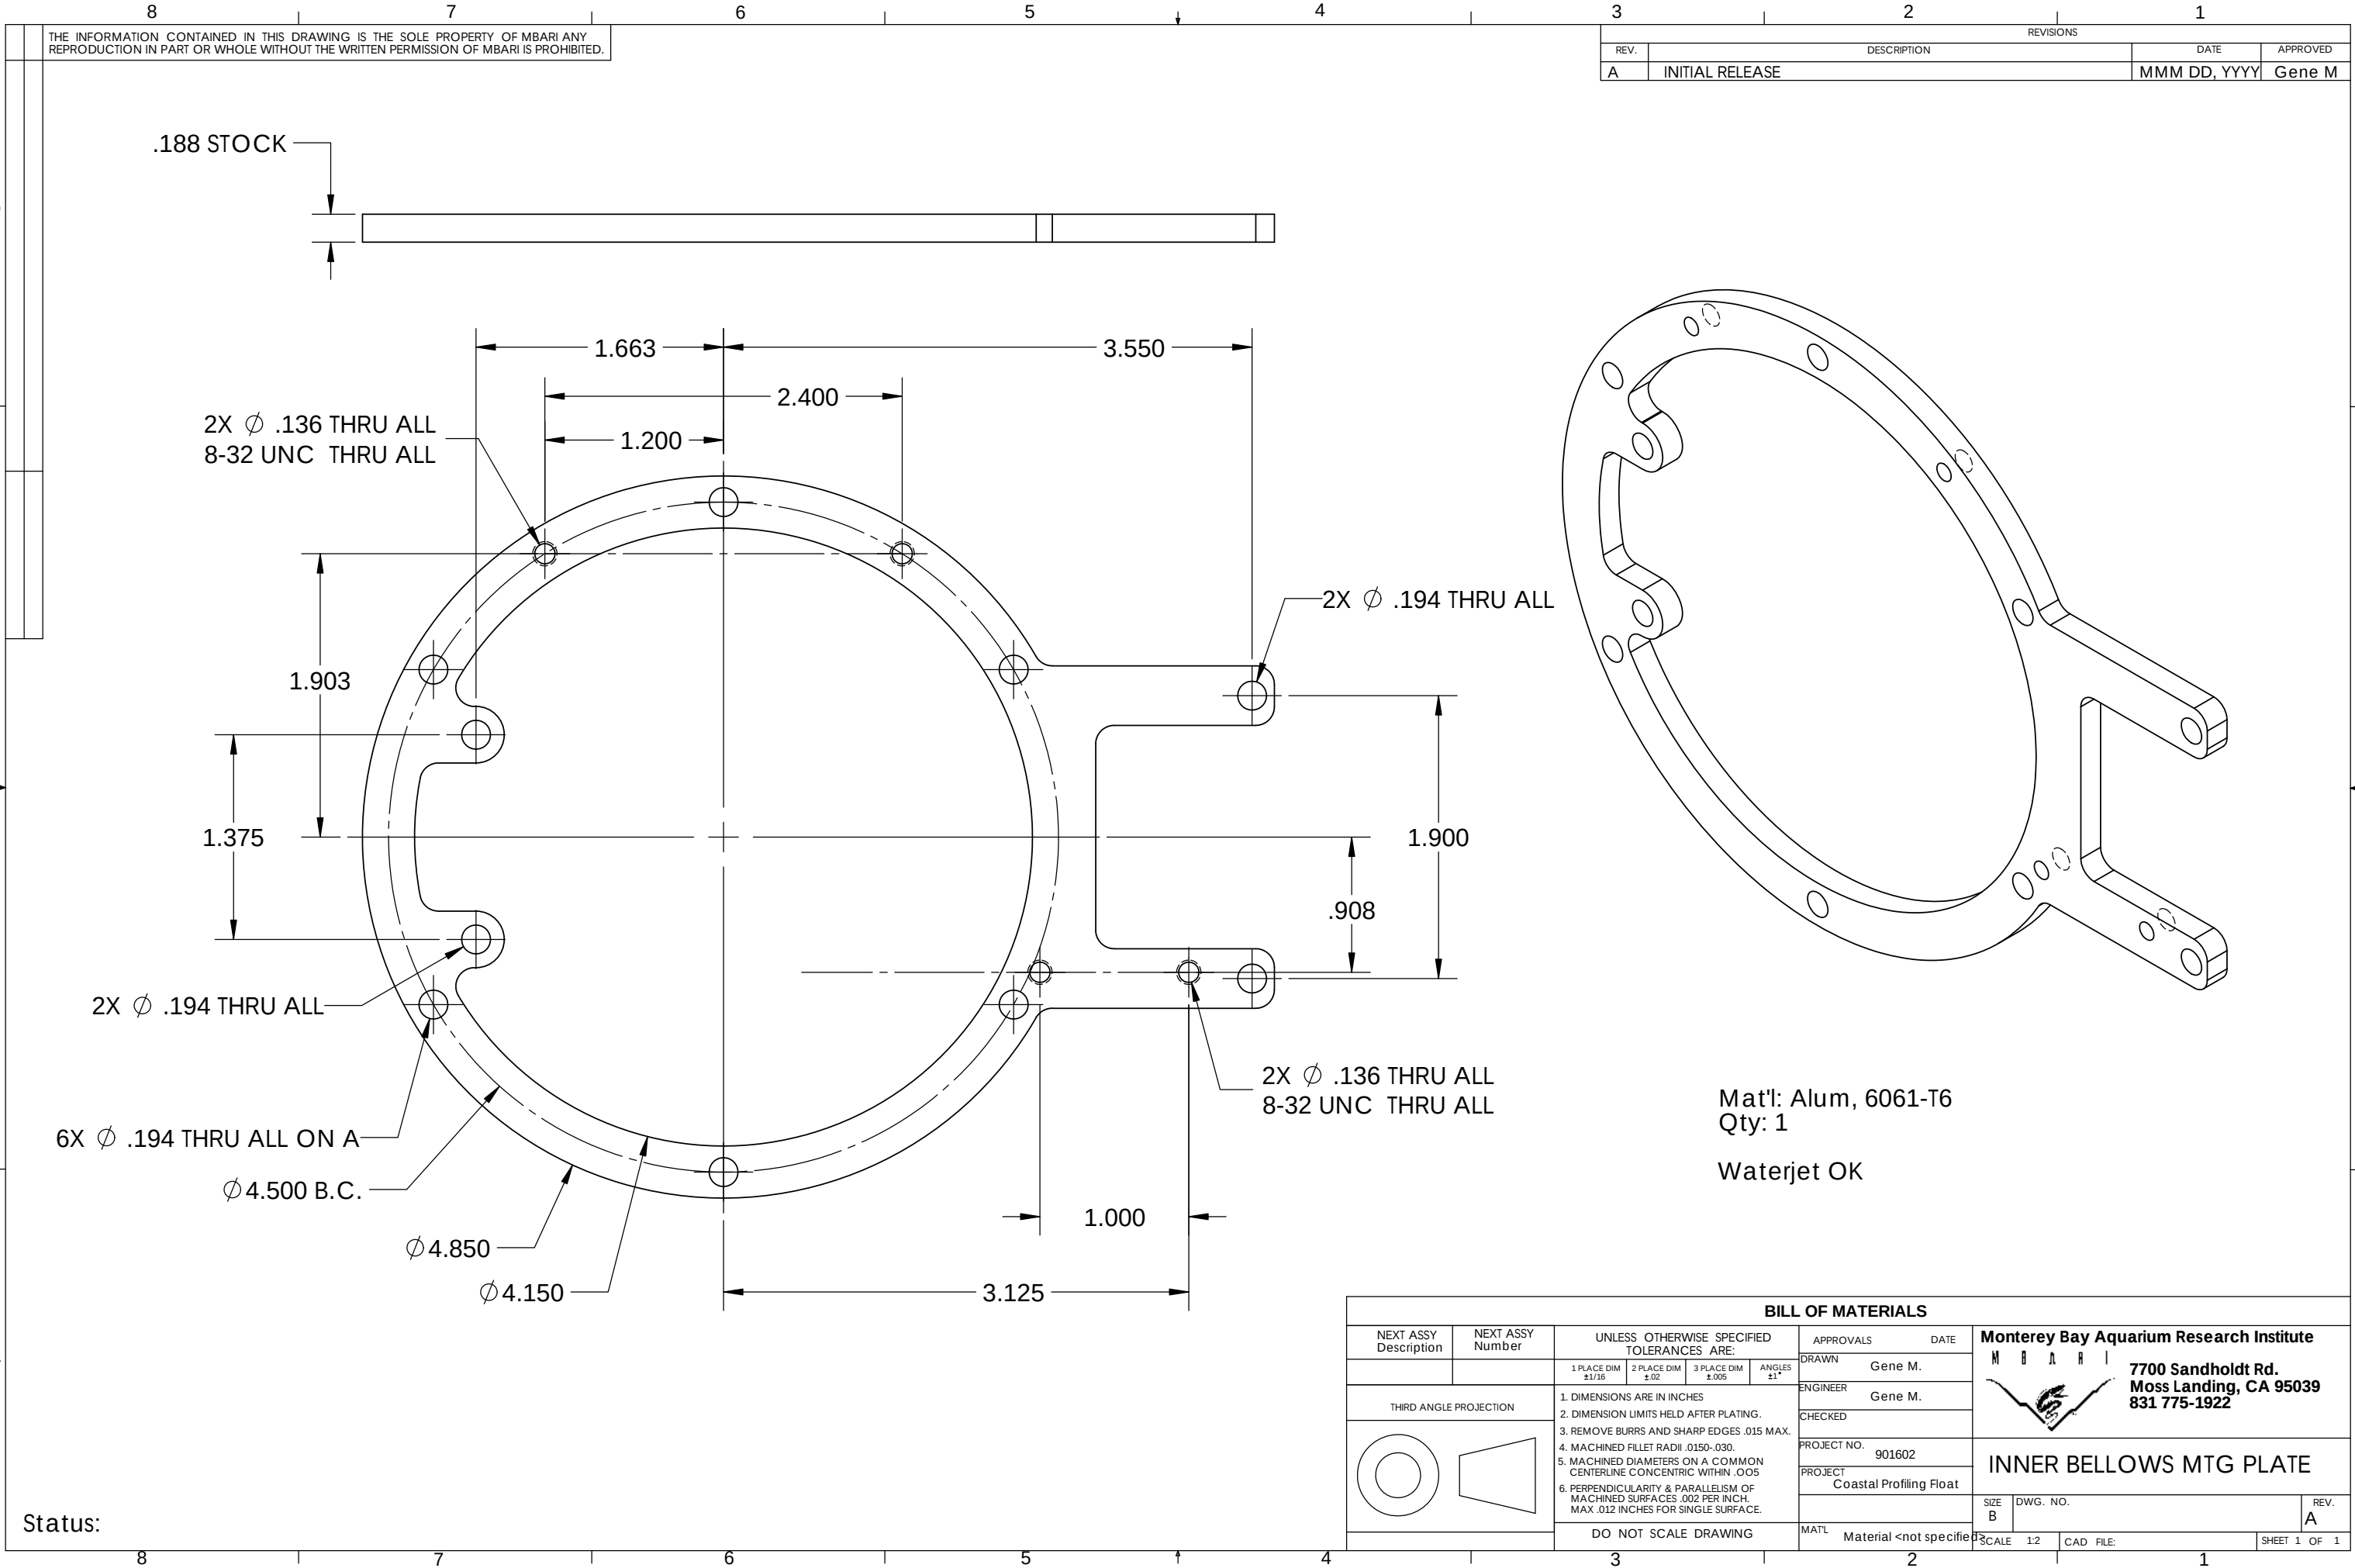

THE INFORMATION CONTAINED IN THIS DRAWING IS THE SOLE PROPERTY OF MBARI. ANY REPRODUCTION IN PART OR WHOLE WITHOUT THE WRITTEN PERMISSION OF MBARI IS PROHIBITED.

REVISIONS			
REV.	DESCRIPTION	DATE	APPROVED
A	INITIAL RELEASE	MMM DD, YYYY	Gene M

2X Ø .136 THRU ALL
8-32 UNC THRU ALL

2X Ø .194 THRU ALL

Mat'l: Alum, 6061-T6
Qty: 1

Waterjet OK

2X Ø .194 THRU ALL

2X Ø .136 THRU ALL
8-32 UNC THRU ALL

6X Ø .194 THRU ALL ON A


Ø 4.500 B.C.

Ø 4.850

Ø 4.150

1.000

3.125

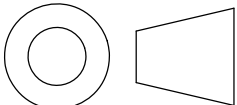BILL OF MATERIALS										
NEXT ASSY Description	NEXT ASSY Number	UNLESS OTHERWISE SPECIFIED TOLERANCES ARE:				APPROVALS		DATE		
		1 PLACE DIM ±1/16	2 PLACE DIM ±.02	3 PLACE DIM ±.005	ANGLES ±1°	DRAWN	Gene M.			
THIRD ANGLE PROJECTION		1. DIMENSIONS ARE IN INCHES				ENGINEER	Gene M.			
		2. DIMENSION LIMITS HELD AFTER PLATING.				CHECKED				
		3. REMOVE BURRS AND SHARP EDGES .015 MAX.				PROJECT NO.	901602			
		4. MACHINED FILLET RADII .0150-.030.				PROJECT	Coastal Profiling Float			
		5. MACHINED DIAMETERS ON A COMMON CENTERLINE CONCENTRIC WITHIN .005								
		6. PERPENDICULARITY & PARALLELISM OF MACHINED SURFACES .002 PER INCH. MAX .012 INCHES FOR SINGLE SURFACE.								
		DO NOT SCALE DRAWING				MAT'L	Material <not specified>	SIZE B	DWG. NO.	REV. A
						SCALE 1:2		CAD FILE:		SHEET 1 OF 1

Monterey Bay Aquarium Research Institute

M B A R I



7700 Sandholdt Rd.
Moss Landing, CA 95039
831 775-1922

INNER BELLOWS MTG PLATE

Monterey Bay Aquarium Research Institute
7700 Sandholdt Rd.
Moss Landing, CA 95039
831 775-1922

INNER BELLOWS MTG PLATE

Status: