


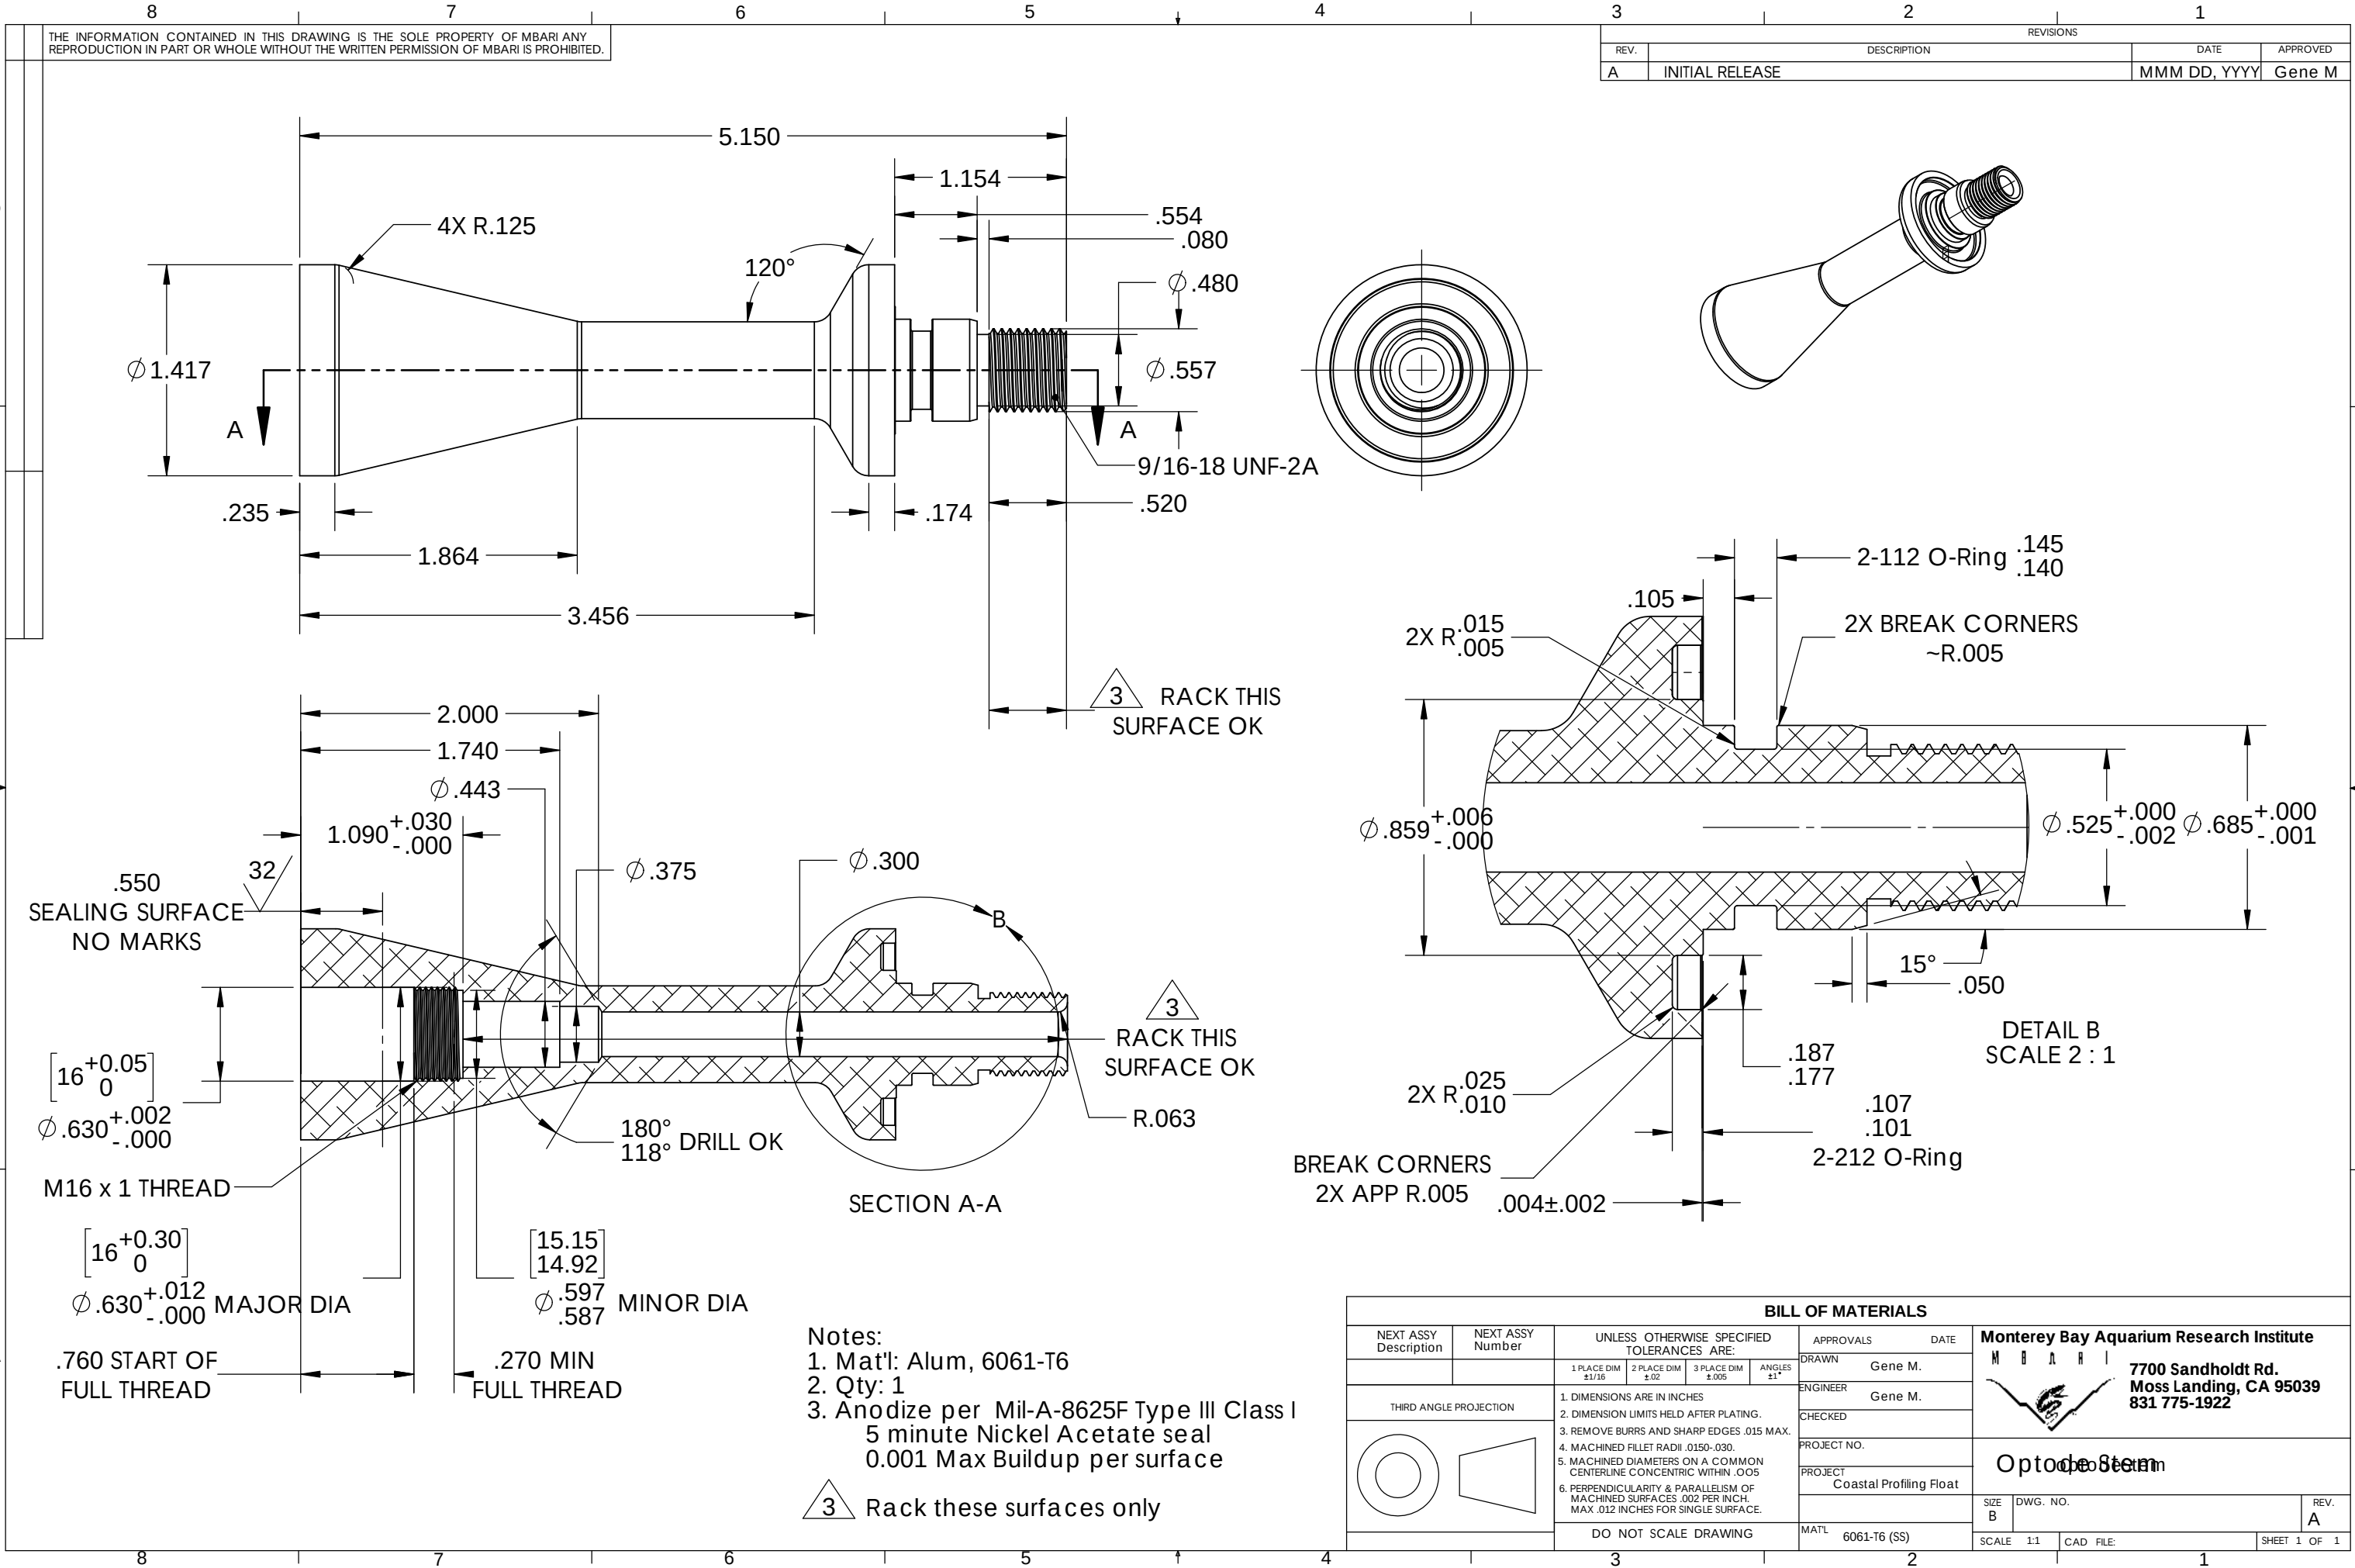

THE INFORMATION CONTAINED IN THIS DRAWING IS THE SOLE PROPERTY OF MBARI ANY REPRODUCTION IN PART OR WHOLE WITHOUT THE WRITTEN PERMISSION OF MBARI IS PROHIBITED.

REVISIONS			
REV.	DESCRIPTION	DATE	APPROVED
A	INITIAL RELEASE	MMM DD, YYYY	Gene M

- Notes:
- Mat'l: Alum, 6061-T6
 - Qty: 1
 - Anodize per Mil-A-8625F Type III Class I 5 minute Nickel Acetate seal 0.001 Max Buildup per surface

3 Rack these surfaces only

BILL OF MATERIALS			
NEXT ASSY Description	NEXT ASSY Number	UNLESS OTHERWISE SPECIFIED TOLERANCES ARE:	APPROVALS DATE
		1 PLACE DIM ±1/16	DRAWN Gene M.
		2 PLACE DIM ±.02	ENGINEER Gene M.
		3 PLACE DIM ±.005	CHECKED
		ANGLES ±1°	PROJECT NO.
			PROJECT Coastal Profiling Float
			SIZE B
			DWG. NO.
			REV. A
			SCALE 1:1
			CAD FILE:
			SHEET 1 OF 1

Monterey Bay Aquarium Research Institute
7700 Sandholdt Rd.
Moss Landing, CA 95039
831 775-1922

Optode System