

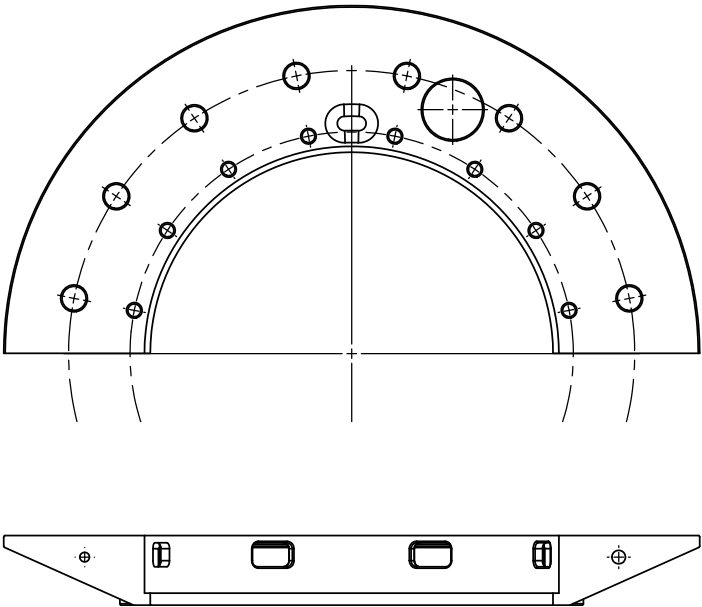


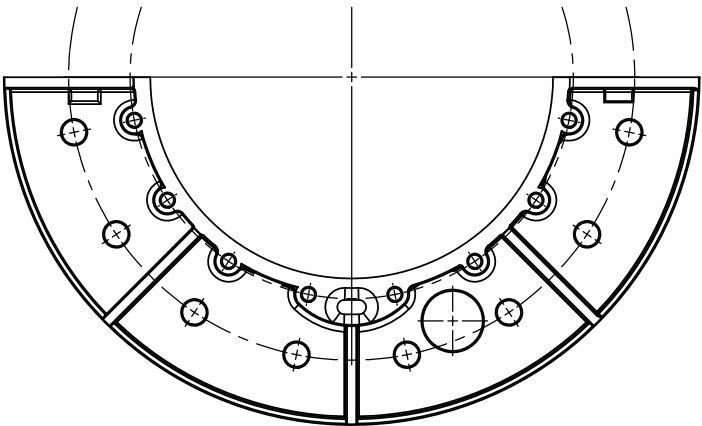


Default Configuration

iBCN Configuration

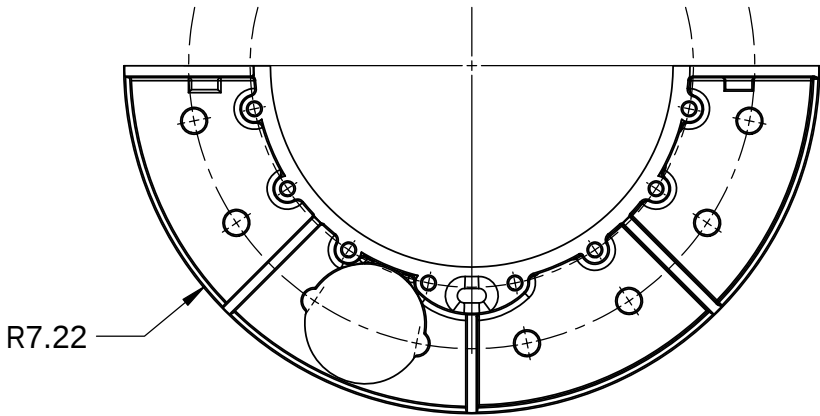

2X 3D Printed Parts
Mat'l: ABS, white
Qty: 1 Default Configuration
1 iBCN Configuration

Print at best resolution

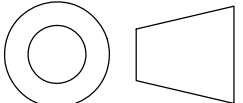BILL OF MATERIALS															
NEXT ASSY Description		NEXT ASSY Number		UNLESS OTHERWISE SPECIFIED TOLERANCES ARE:			APPROVALS		DATE		Monterey Bay Aquarium Research Institute M B A R I  7700 Sandholdt Rd. Moss Landing, CA 95039 831 775-1922				
		1 PLACE DIM ±1/16	2 PLACE DIM ±.02	3 PLACE DIM ±.005	ANGLES ±1°		DRAWN		Gene M.						
							ENGINEER		Gene M.						
THIRD ANGLE PROJECTION				1. DIMENSIONS ARE IN INCHES 2. DIMENSION LIMITS HELD AFTER PLATING. 3. REMOVE BURRS AND SHARP EDGES .015 MAX. 4. MACHINED FILLET RADII .0150-.030. 5. MACHINED DIAMETERS ON A COMMON CENTERLINE CONCENTRIC WITHIN .005 6. PERPENDICULARITY & PARALLELISM OF MACHINED SURFACES .002 PER INCH, MAX .012 INCHES FOR SINGLE SURFACE.					CHECKED						
									PROJECT NO.		901206				
									PROJECT		Coastal Profiling Float				
				SIZE		DWG. NO.		REV.							
				B				A							
DO NOT SCALE DRAWING				MAT'L		Proto3000 ABS-M30 Fused Deposition Modeling Polymer									
				SCALE		1:4		CAD FILE:		SHEET 1 OF 1					
3				2		1									

Status: