
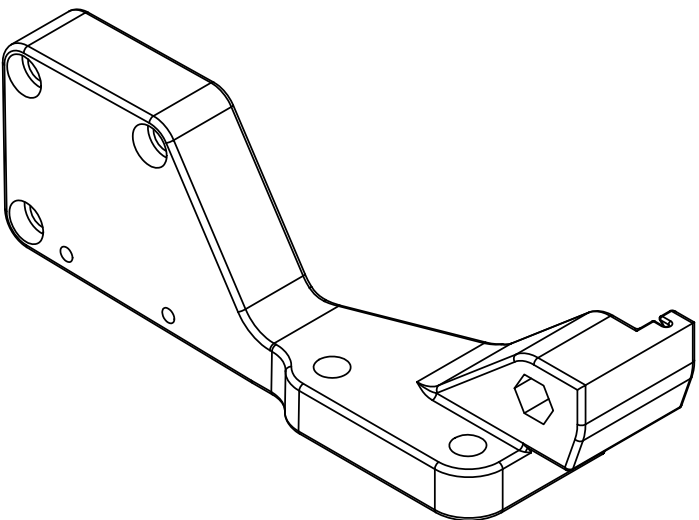
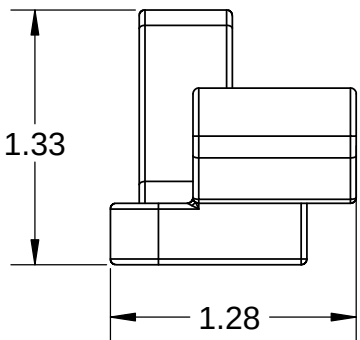


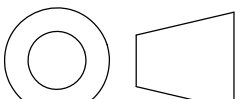

2X $\varnothing$.089 THRU ALL
- 4-40 UNC ∇ .350
TAP AFTER PRINTING

3D Printed Part
Mat'l: ABS, white (ABS-PC OK, black OK)
Qty: 1

Print at best resolution

BILL OF MATERIALS									
NEXT ASSY Description		NEXT ASSY Number	UNLESS OTHERWISE SPECIFIED TOLERANCES ARE:			APPROVALS DATE		Monterey Bay Aquarium Research Institute	
			1 PLACE DIM ±1/16	2 PLACE DIM ±.02	3 PLACE DIM ±.005	ANGLES ±1°	DRAWN Gene M.		M B A R I
							ENGINEER Gene M.		7700 Sandholdt Rd.
THIRD ANGLE PROJECTION							CHECKED		Moss Landing, CA 95039
							PROJECT NO. 901602		831 775-1922
							PROJECT Coastal Profiling Float		
							SIZE B		DWG. NO.
							SCALE 1:1		CAD FILE:
							MATL Proto3000 ABS-M30 Fused Deposition Modeling Polymer 2		REV. A
									SHEET 1 OF 1

Status: