

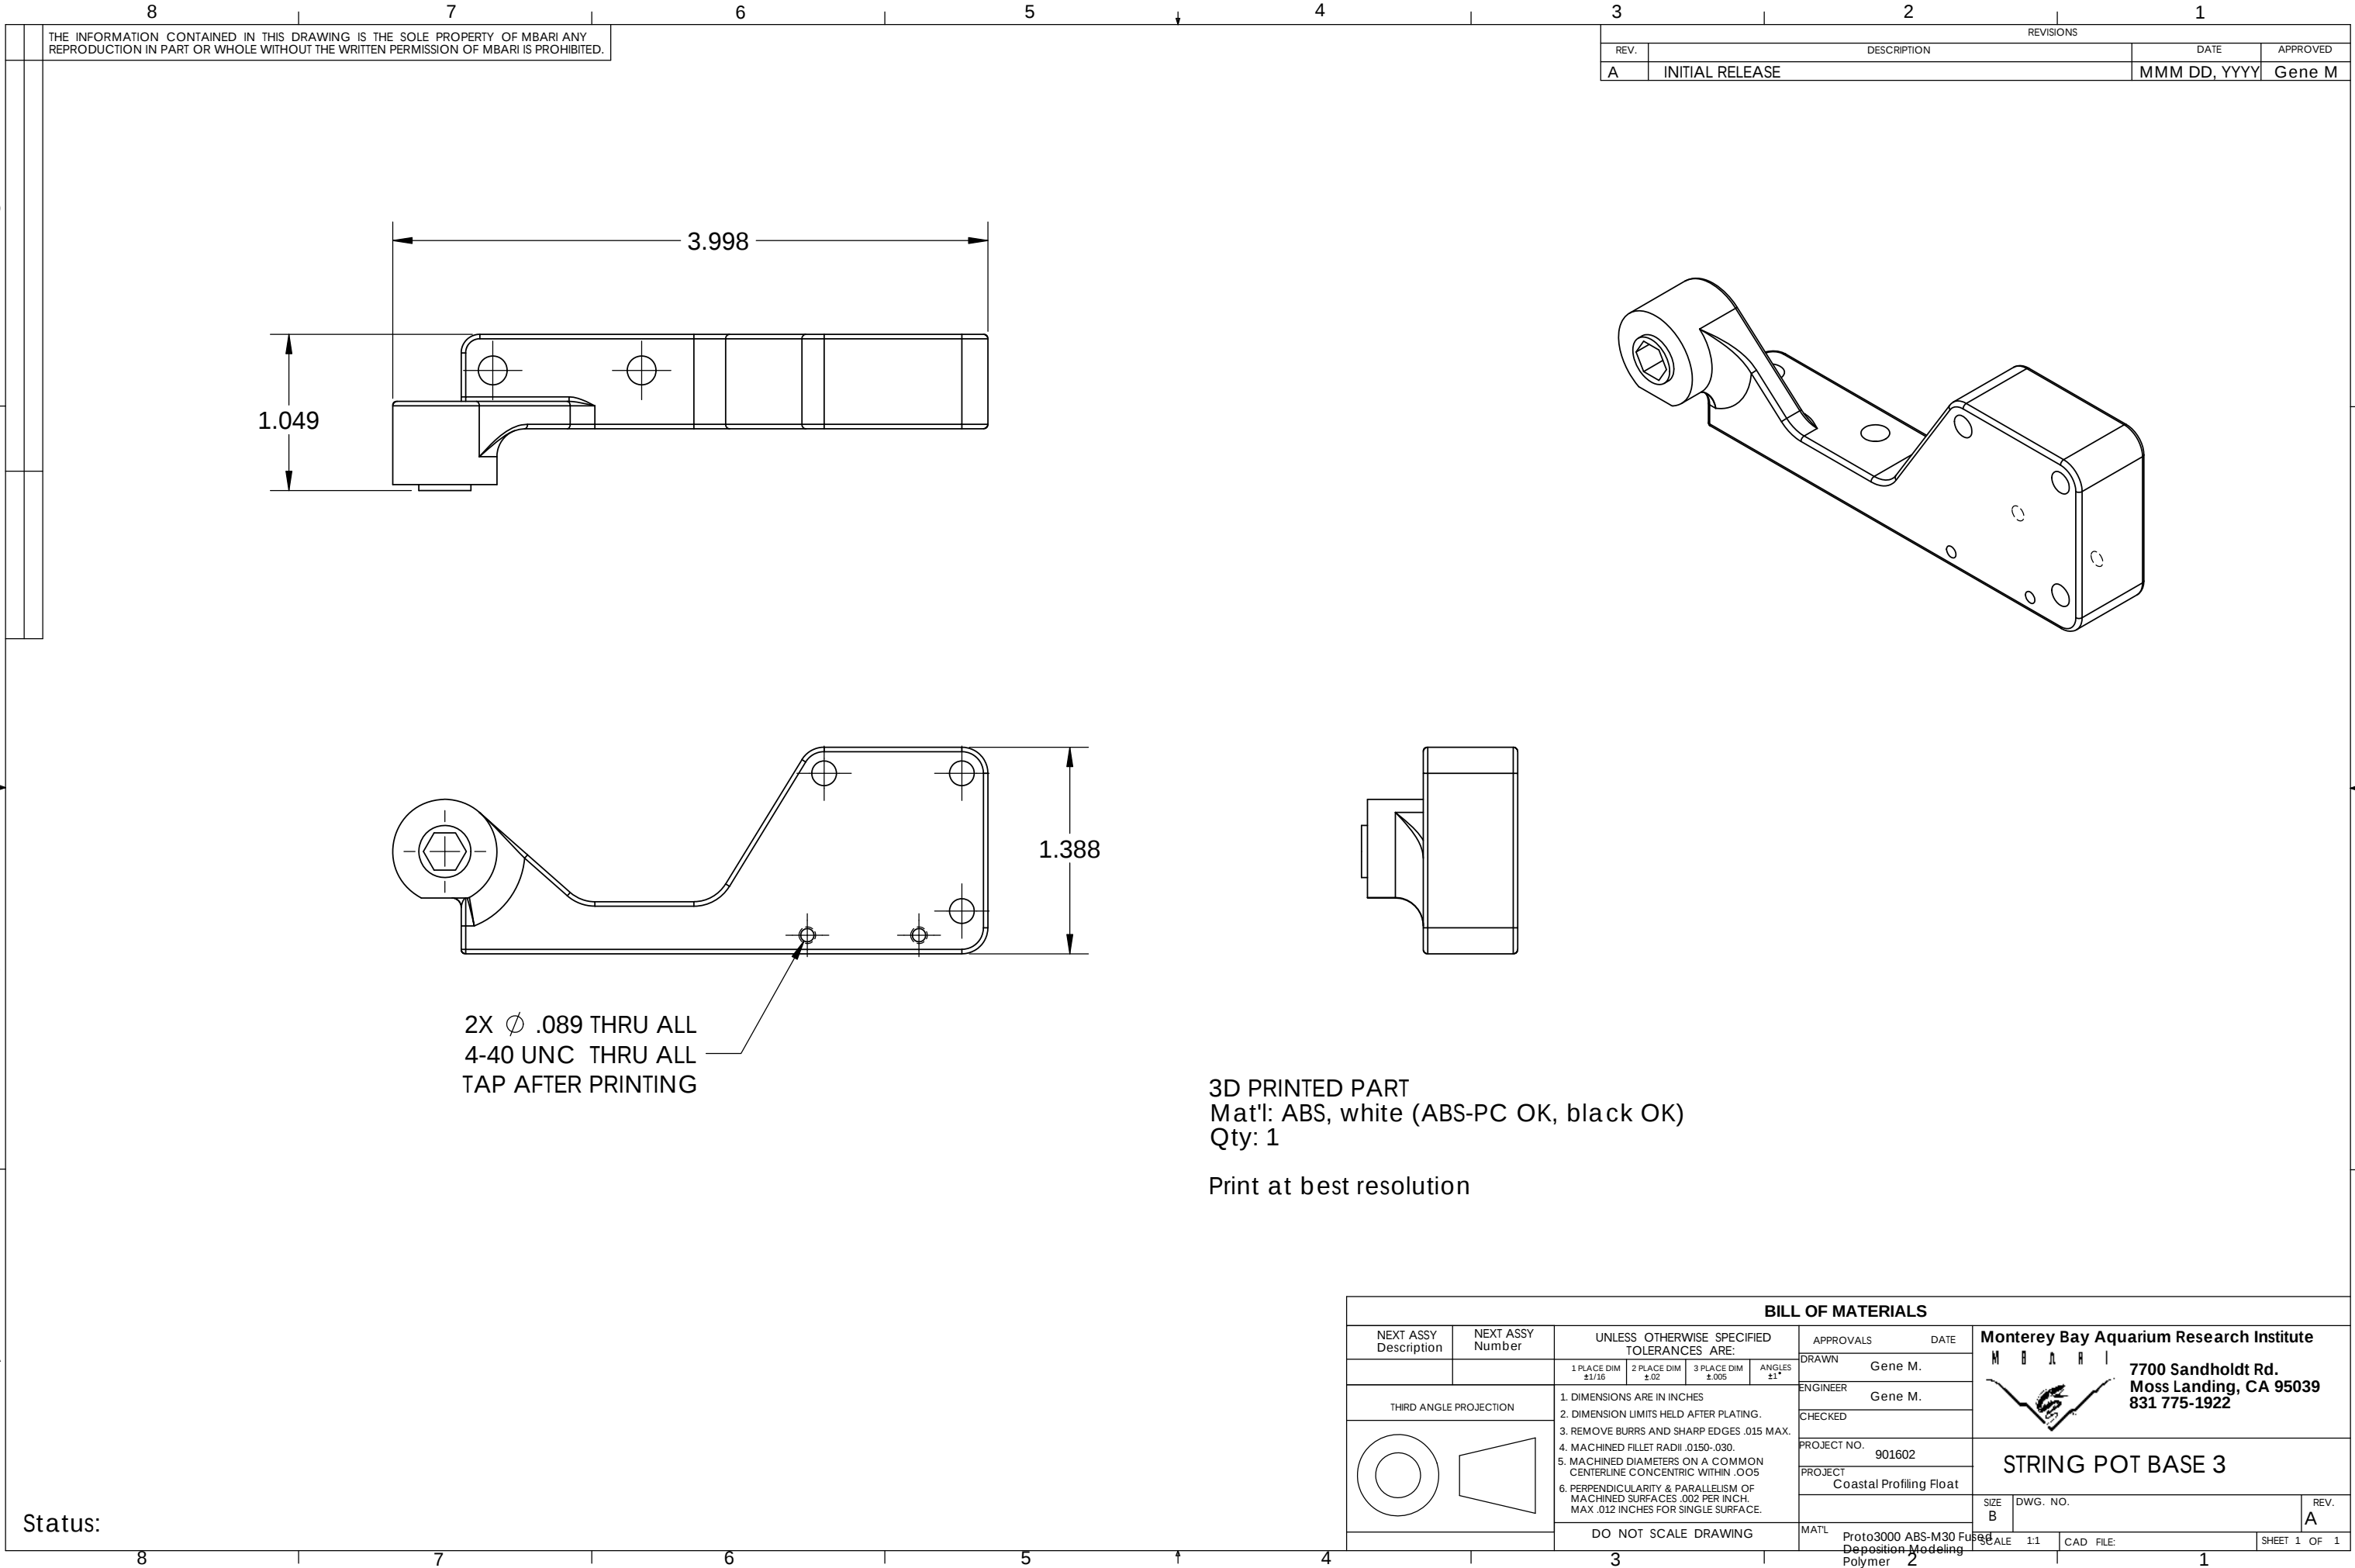
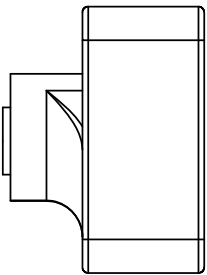
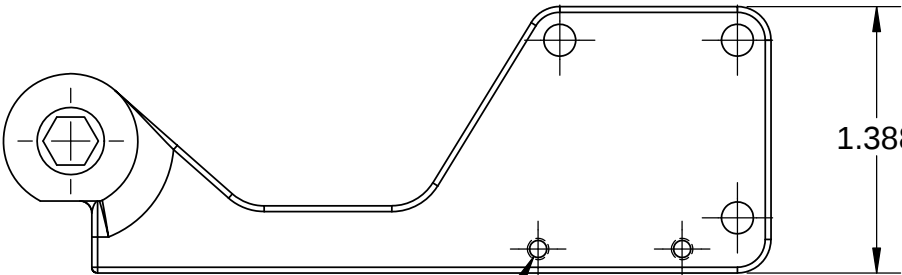


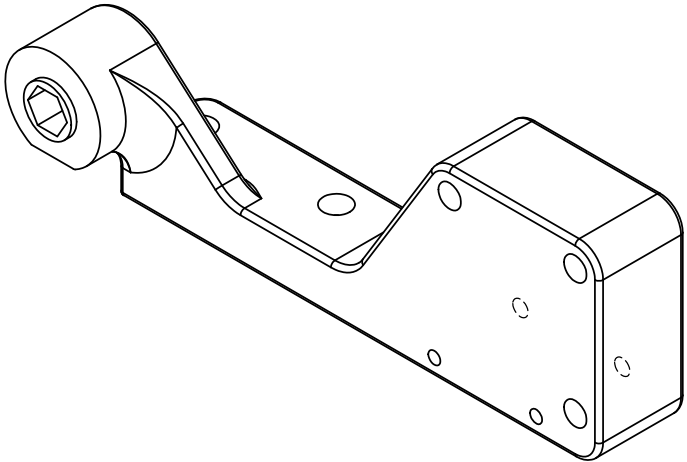

THE INFORMATION CONTAINED IN THIS DRAWING IS THE SOLE PROPERTY OF MBARI ANY REPRODUCTION IN PART OR WHOLE WITHOUT THE WRITTEN PERMISSION OF MBARI IS PROHIBITED.


REVISIONS			
REV.	DESCRIPTION	DATE	APPROVED
A	INITIAL RELEASE	MMM DD, YYYY	Gene M

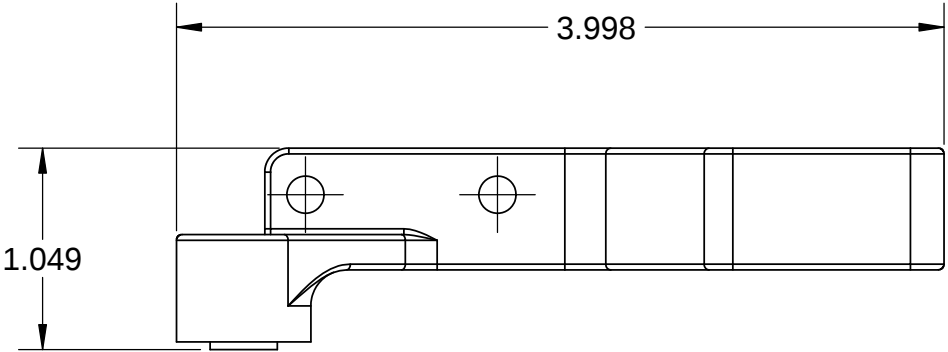

2X Ø .089 THRU ALL
4-40 UNC THRU ALL
TAP AFTER PRINTING

3D PRINTED PART
Mat'l: ABS, white (ABS-PC OK, black OK)
Qty: 1

Print at best resolution

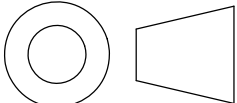BILL OF MATERIALS														
NEXT ASSY Description		NEXT ASSY Number	UNLESS OTHERWISE SPECIFIED TOLERANCES ARE:				APPROVALS		DATE		Monterey Bay Aquarium Research Institute M B A R I  7700 Sandholdt Rd. Moss Landing, CA 95039 831 775-1922			
			1 PLACE DIM ±1/16	2 PLACE DIM ±.02	3 PLACE DIM ±.005	ANGLES ±1°	DRAWN	Gene M.						
							ENGINEER	Gene M.						
							CHECKED							
THIRD ANGLE PROJECTION			1. DIMENSIONS ARE IN INCHES 2. DIMENSION LIMITS HELD AFTER PLATING. 3. REMOVE BURRS AND SHARP EDGES .015 MAX. 4. MACHINED FILLET RADII .0150-.030. 5. MACHINED DIAMETERS ON A COMMON CENTERLINE CONCENTRIC WITHIN .005 6. PERPENDICULARITY & PARALLELISM OF MACHINED SURFACES .002 PER INCH MAX .012 INCHES FOR SINGLE SURFACE.				PROJECT NO.		901602		STRING POT BASE 3			
		PROJECT					Coastal Profiling Float		SIZE	DWG. NO.			REV.	
									B				A	
		DO NOT SCALE DRAWING					MAT'L	Proto3000 ABS-M30 Fused Deposition Modeling Polymer	SCALE	1:1	CAD FILE:	SHEET 1 OF 1		
											1			

Monterey Bay Aquarium Research Institute
7700 Sandholdt Rd.
Moss Landing, CA 95039
831 775-1922

STRING POT BASE 3

Status: