

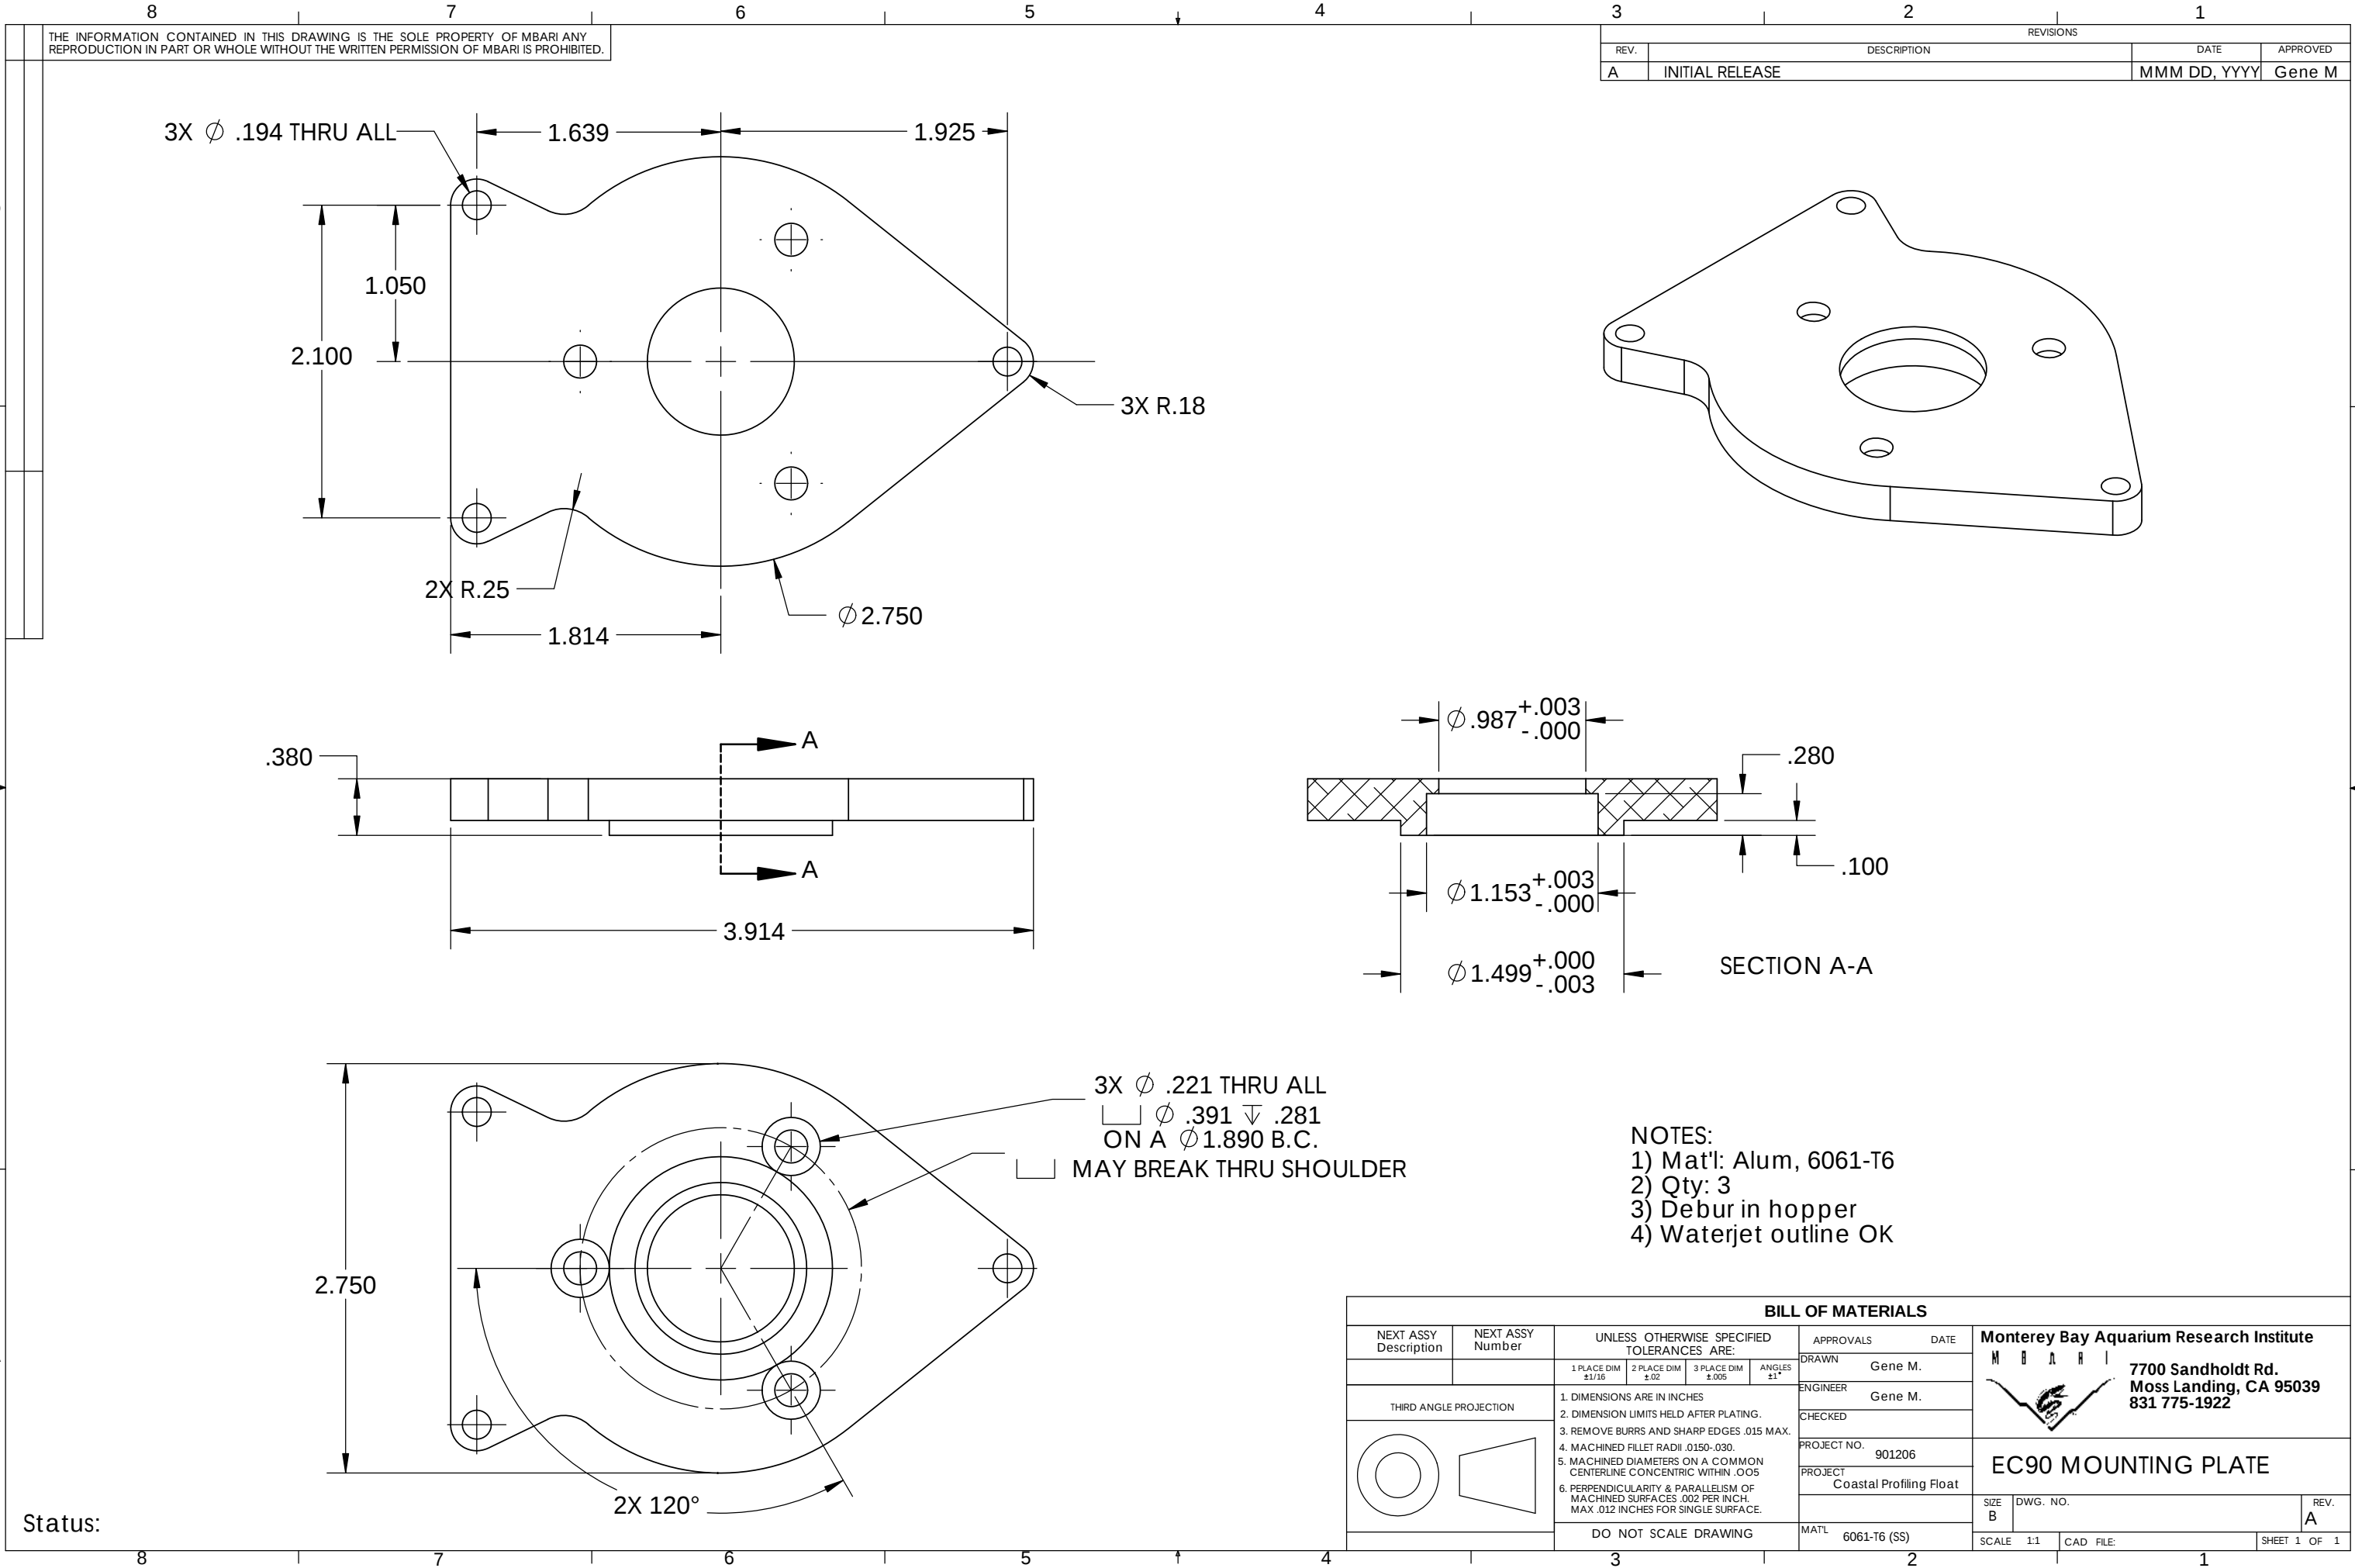
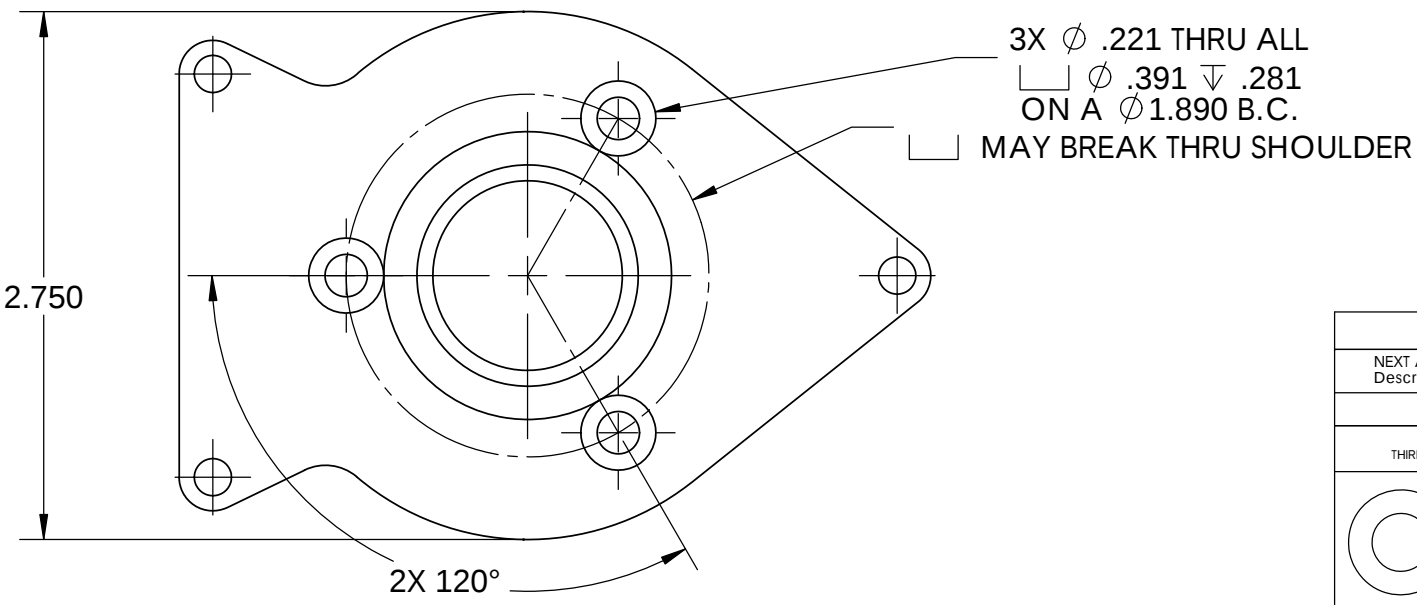
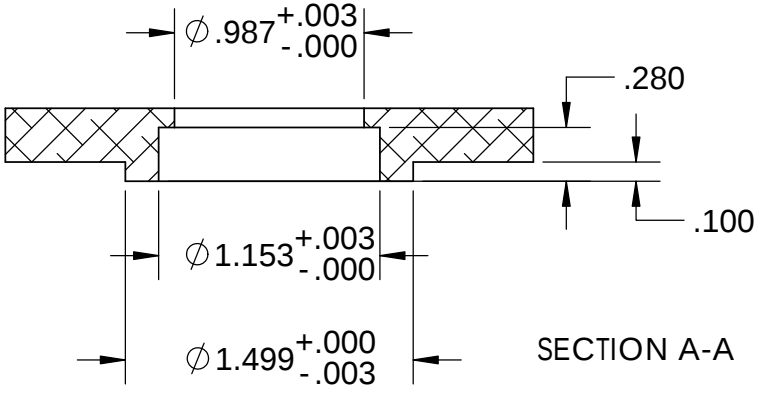
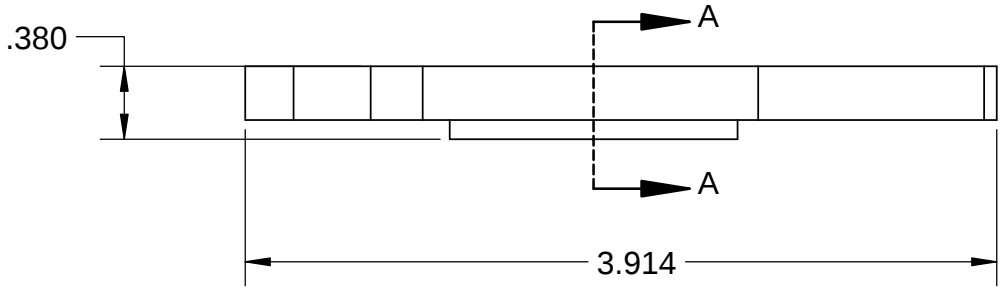


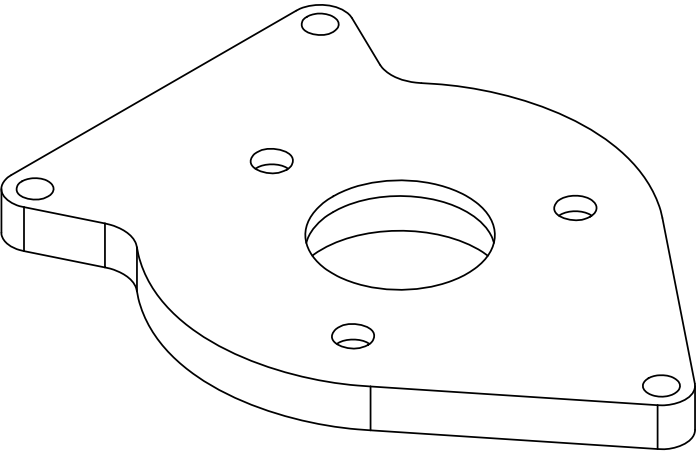

THE INFORMATION CONTAINED IN THIS DRAWING IS THE SOLE PROPERTY OF MBARI. ANY REPRODUCTION IN PART OR WHOLE WITHOUT THE WRITTEN PERMISSION OF MBARI IS PROHIBITED.

REVISIONS			
REV.	DESCRIPTION	DATE	APPROVED
A	INITIAL RELEASE	MMM DD, YYYY	Gene M

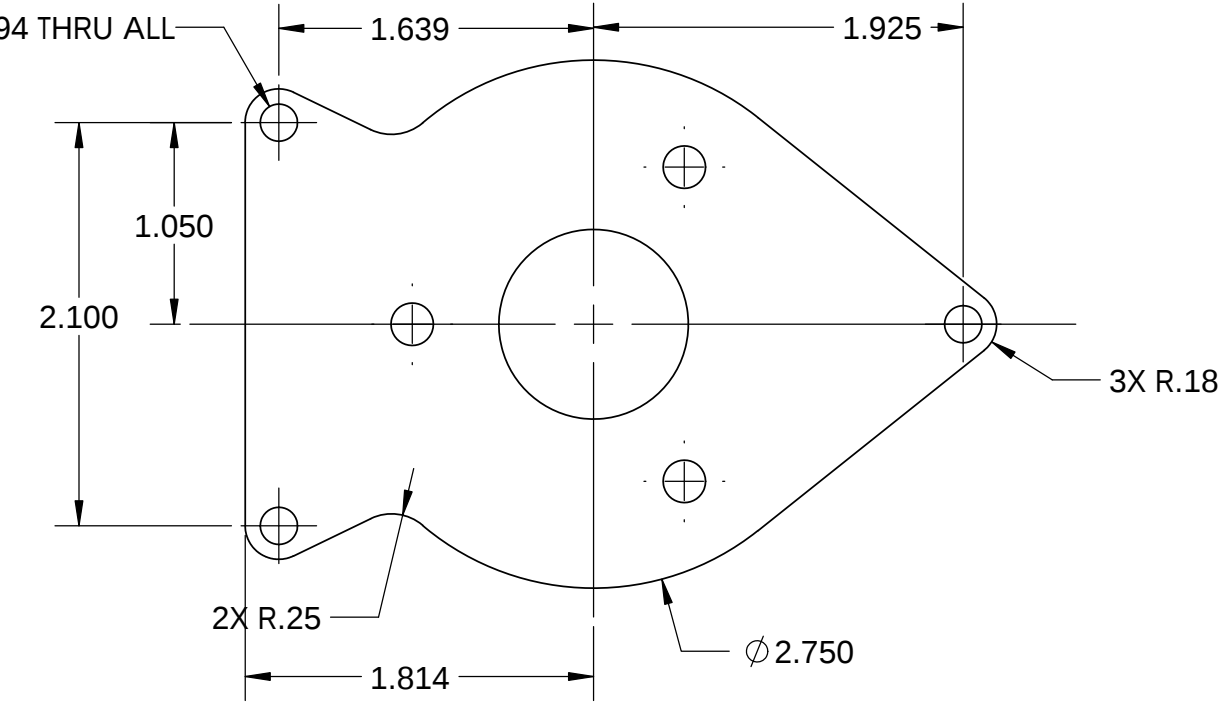

- NOTES:
- 1) Mat'l: Alum, 6061-T6
 - 2) Qty: 3
 - 3) Deburr in hopper
 - 4) Waterjet outline OK

Status:

BILL OF MATERIALS									
NEXT ASSY Description	NEXT ASSY Number	UNLESS OTHERWISE SPECIFIED TOLERANCES ARE:			APPROVALS		DATE		
		1 PLACE DIM ±1/16	2 PLACE DIM ±.02	3 PLACE DIM ±.005	ANGLES ±1°	DRAWN	Gene M.		
THIRD ANGLE PROJECTION		1. DIMENSIONS ARE IN INCHES 2. DIMENSION LIMITS HELD AFTER PLATING. 3. REMOVE BURRS AND SHARP EDGES .015 MAX. 4. MACHINED FILLET RADI: .0150-.030. 5. MACHINED DIAMETERS ON A COMMON CENTERLINE CONCENTRIC WITHIN .005 6. PERPENDICULARITY & PARALLELISM OF MACHINED SURFACES .002 PER INCH. MAX. .012 INCHES FOR SINGLE SURFACE.				ENGINEER	Gene M.		
						CHECKED			
						PROJECT NO.	901206		
						PROJECT	Coastal Profiling Float		
						MATL	6061-T6 (SS)		
		DO NOT SCALE DRAWING							
						SIZE B	DWG. NO.		REV. A
						SCALE 1:1		CAD FILE:	SHEET 1 OF 1

Monterey Bay Aquarium Research Institute

M B A R I



7700 Sandholdt Rd.
Moss Landing, CA 95039
831 775-1922

EC90 MOUNTING PLATE

1

Monterey Bay Aquarium Research Institute

7700 Sandholdt Rd.
Moss Landing, CA 95039
831 775-1922

EC90 MOUNTING PLATE