


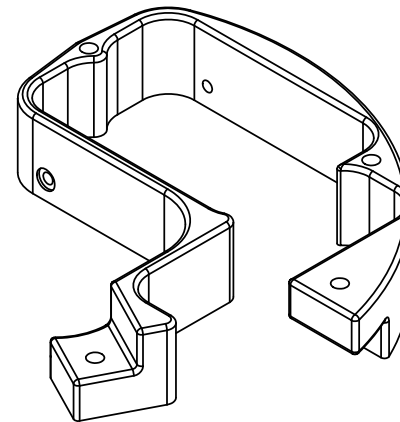
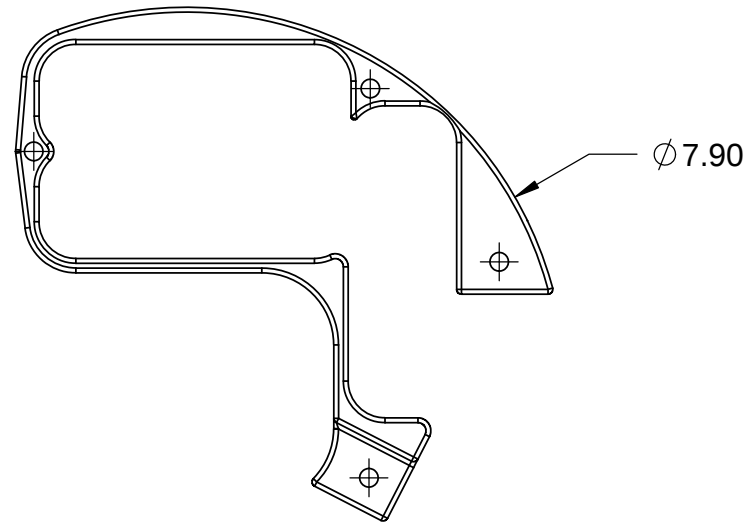
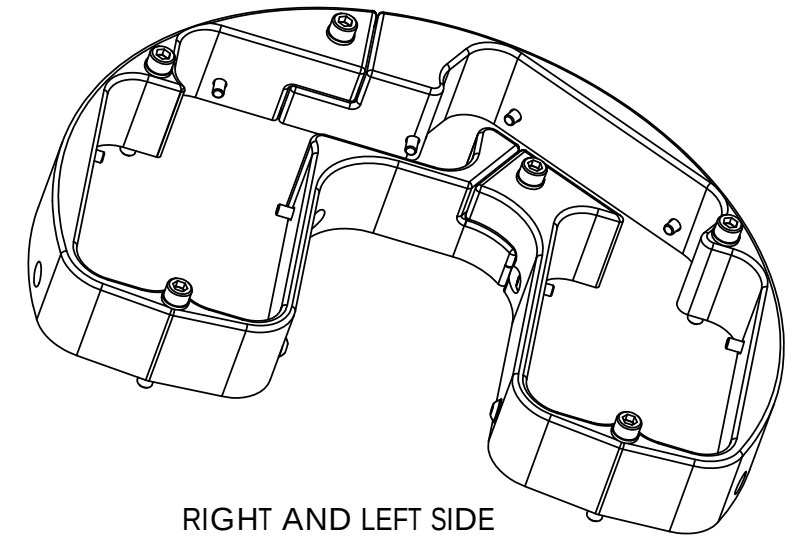


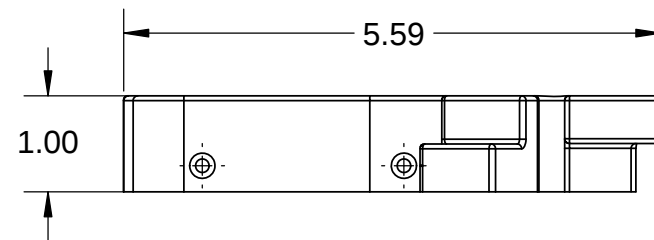

LEFT SIDE

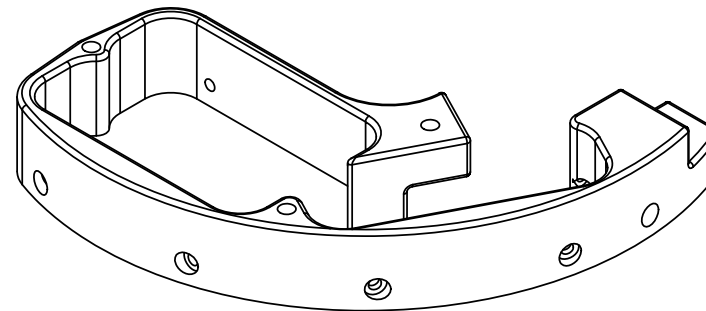


RIGHT AND LEFT SIDE

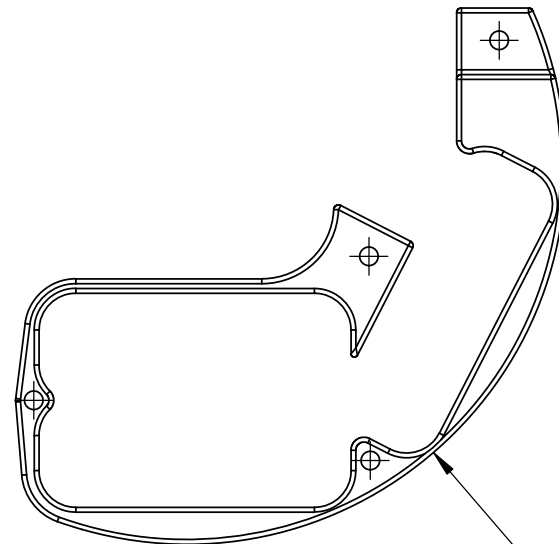

RIGHT SIDE

NOTES:
1) 3D Printed Part
2) Mat'l: ABS, white (ABS-PC OK, black OK)
3) Qty: 4 right and 4 left

Print at best resolution

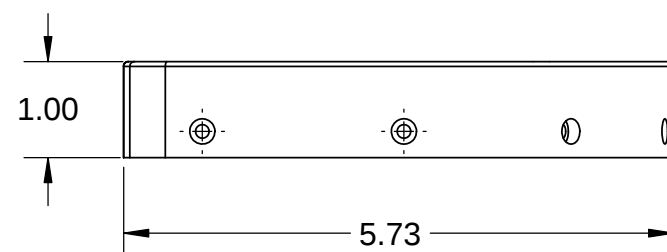

Status:

BILL OF MATERIALS									
NEXT ASSY Description	NEXT ASSY Number	UNLESS OTHERWISE SPECIFIED TOLERANCES ARE:				APPROVALS		DATE	
						DRAWN		Gene M.	
		1 PLACE DIM ±1/16	2 PLACE DIM ±.02	3 PLACE DIM ±.005	ANGLES ±1°	ENGINEER		Gene M.	
THIRD ANGLE PROJECTION		1. DIMENSIONS ARE IN INCHES 2. DIMENSION LIMITS HELD AFTER PLATING. 3. REMOVE BURRS AND SHARP EDGES .015 MAX. 4. MACHINED FILLET RADII .0150-.030. 5. MACHINED DIAMETERS ON A COMMON CENTERLINE CONCENTRIC WITHIN .005 6. PERPENDICULARITY & PARALLELISM OF MACHINED SURFACES .002 PER INCH. MAX. .012 INCHES FOR SINGLE SURFACE.				CHECKED			
						PROJECT NO.		901206	
						PROJECT		Coastal Profiling Float	
		DO NOT SCALE DRAWING				MAT'L		Material <not specified>	
						SCALE		1:2	
						CAD FILE:			
						SHEET 1 OF 1			

Monterey Bay Aquarium Research Institute

M B A R I



7700 Sandholdt Rd.
Moss Landing, CA 95039
831 775-1922

IE BATTERY BUCKET

LEFT AND RIGHT SIDES

SIZE

B

DWG. NO.

REV.

A