
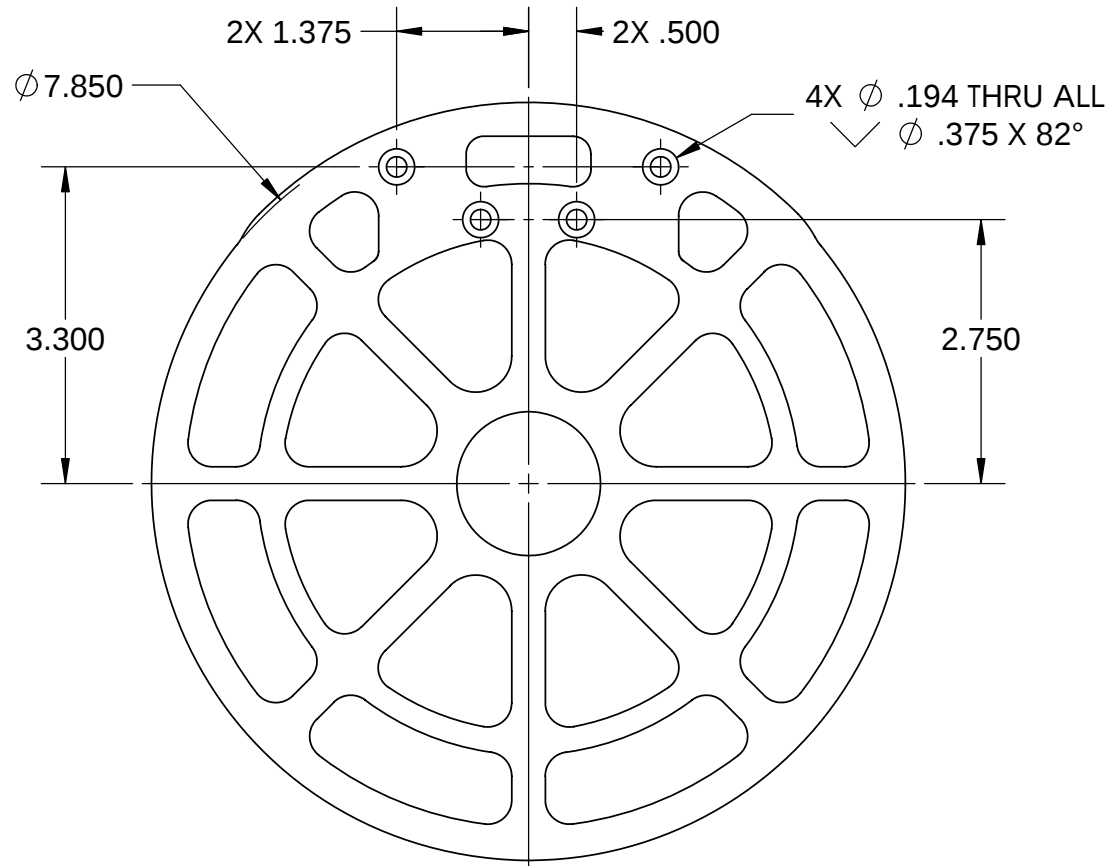
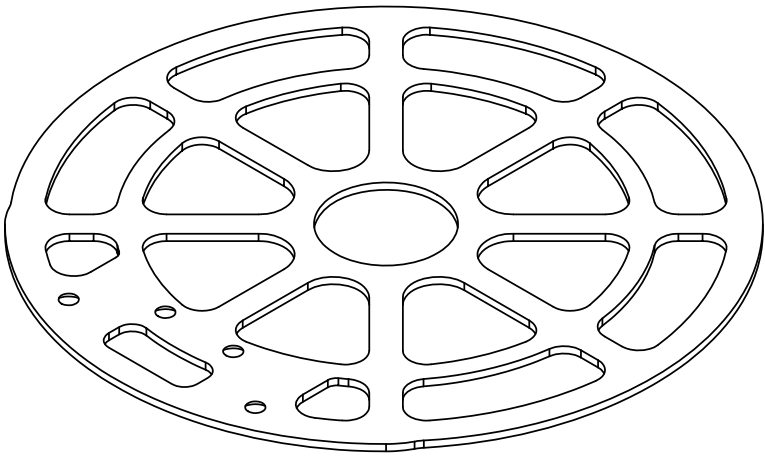


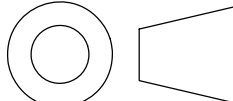

NOTES:
1) Mat'l: G10
2) Qty: 4
3) Waterjet OK

BILL OF MATERIALS									
NEXT ASSY Description	NEXT ASSY Number	UNLESS OTHERWISE SPECIFIED TOLERANCES ARE:				APPROVALS DATE		Monterey Bay Aquarium Research Institute M B A R I  7700 Sandholdt Rd. Moss Landing, CA 95039 831 775-1922 WIRING PANEL TOP	
		1 PLACE DIM ±1/16	2 PLACE DIM ±.02	3 PLACE DIM ±.005	ANGLES ±1°	DRAWN Gene M.			
THIRD ANGLE PROJECTION		1. DIMENSIONS ARE IN INCHES 2. DIMENSION LIMITS HELD AFTER PLATING. 3. REMOVE BURRS AND SHARP EDGES .015 MAX. 4. MACHINED FILLET RADII .0150-.030. 5. MACHINED DIAMETERS ON A COMMON CENTERLINE CONCENTRIC WITHIN .005 6. PERPENDICULARITY & PARALLELISM OF MACHINED SURFACES .002 PER INCH. MAX .012 INCHES FOR SINGLE SURFACE.				ENGINEER Gene M.			
						CHECKED			
						PROJECT NO. 901206			
						PROJECT Coastal Profiling Float	SIZE B	DWG. NO. 1-20082015-901206	REV. A
		DO NOT SCALE DRAWING				MAT'L 6061-T6	SCALE 1:2	CAD FILE:	SHEET 1 OF 1

Status: Released to Manufacturing