
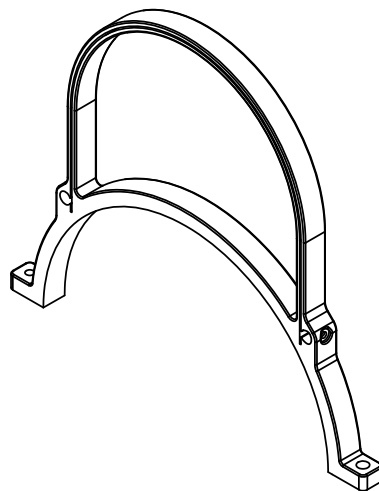
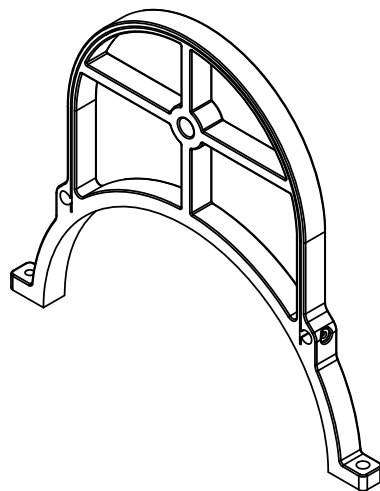


THE INFORMATION CONTAINED IN THIS DRAWING IS THE SOLE PROPERTY OF MBARI ANY REPRODUCTION IN PART OR WHOLE WITHOUT THE WRITTEN PERMISSION OF MBARI IS PROHIBITED.




REVISIONS			
REV.	DESCRIPTION	DATE	APPROVED
A	INITIAL RELEASE	MMM DD, YYYY	Gene M

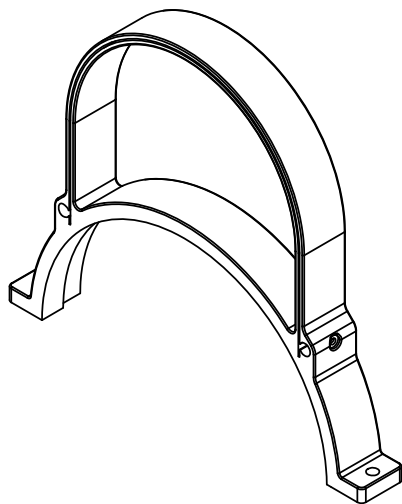

Default Configuration

Top Configuration

Bottom Configuration

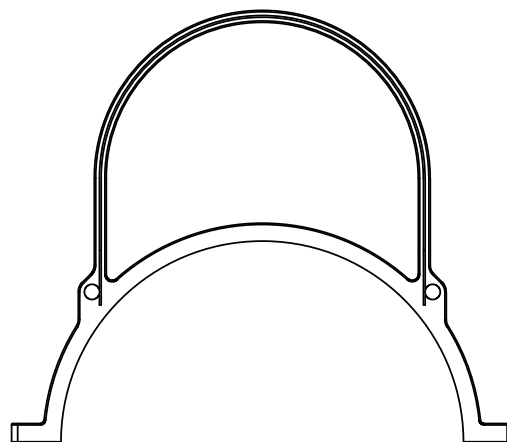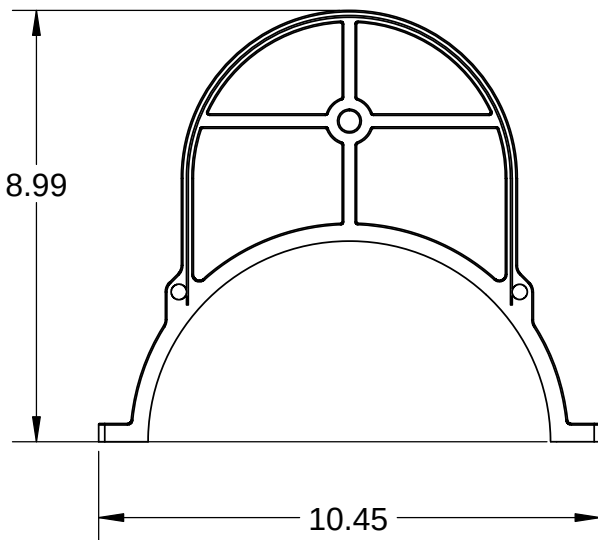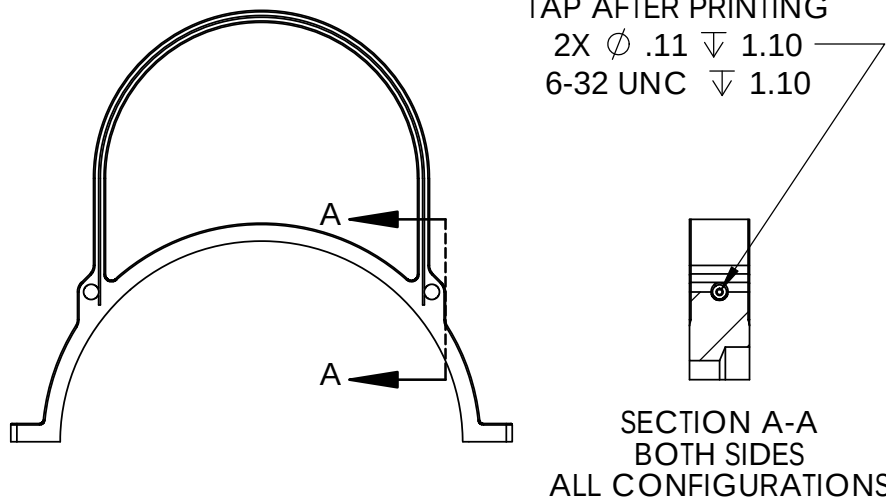


3X 3D Printed Parts
Mat'l: ABS, white

Part 1: Default Configuration
Part 2: Top Configuration
Part 3: Bottom Configuration

Print all at best resolution

Status:

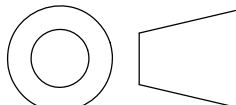BILL OF MATERIALS										
NEXT ASSY Description	NEXT ASSY Number	UNLESS OTHERWISE SPECIFIED TOLERANCES ARE:				APPROVALS		DATE	Monterey Bay Aquarium Research Institute M B A R I  7700 Sandholdt Rd. Moss Landing, CA 95039 831 775-1922	
						DRAWN				Gene M.
THIRD ANGLE PROJECTION 		1 PLACE DIM ±1/16	2 PLACE DIM ±.02	3 PLACE DIM ±.005	ANGLES ±1°	ENGINEER	Gene M.			
		1. DIMENSIONS ARE IN INCHES 2. DIMENSION LIMITS HELD AFTER PLATING. 3. REMOVE BURRS AND SHARP EDGES .015 MAX. 4. MACHINED FILLET RADII .0150-.030. 5. MACHINED DIAMETERS ON A COMMON CENTERLINE CONCENTRIC WITHIN .005 6. PERPENDICULARITY & PARALLELISM OF MACHINED SURFACES .002 PER INCH. MAX .012 INCHES FOR SINGLE SURFACE.					CHECKED			
							PROJECT NO.			901206
						PROJECT		Coastal Profiling Float	TUBE COVER BRACKETS 3 CONFIGURATIONS	
						SIZE	DWG. NO.	REV.		
						B		A		
		DO NOT SCALE DRAWING				MAT'L		SCALE 1:4	CAD FILE:	SHEET 1 OF 1