


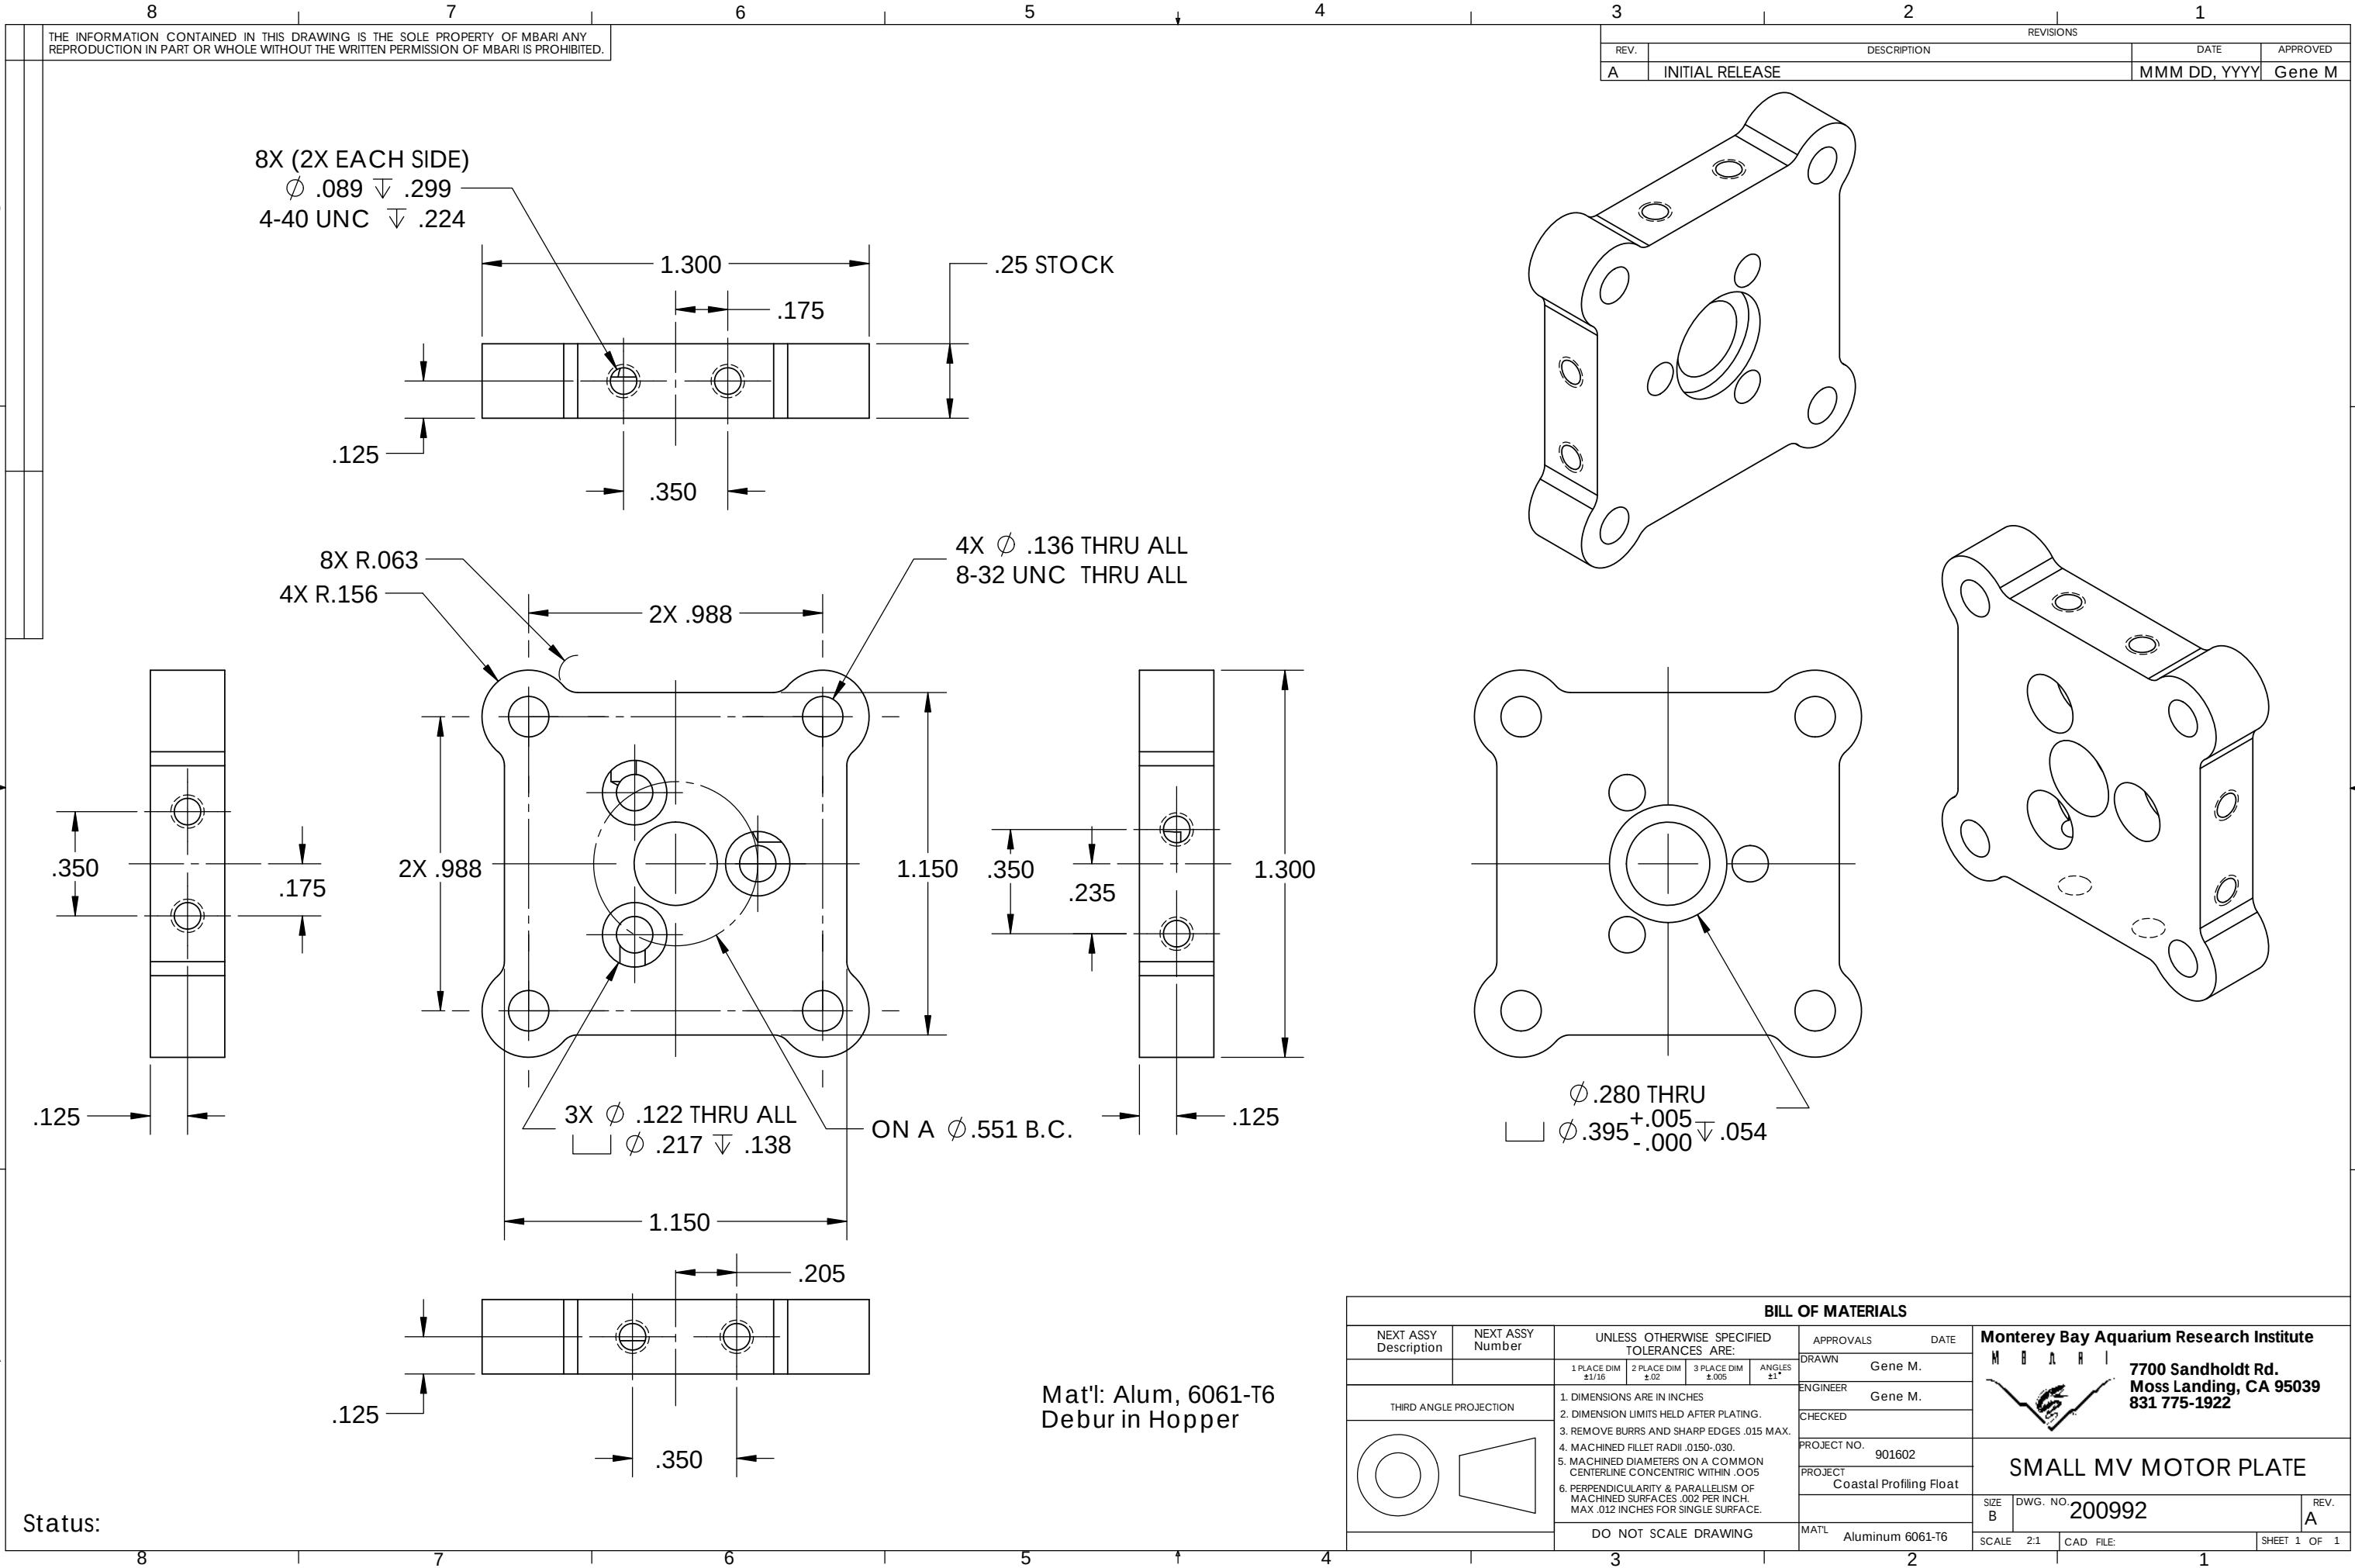

THE INFORMATION CONTAINED IN THIS DRAWING IS THE SOLE PROPERTY OF MBARI ANY REPRODUCTION IN PART OR WHOLE WITHOUT THE WRITTEN PERMISSION OF MBARI IS PROHIBITED.

REVISIONS			
REV.	DESCRIPTION	DATE	APPROVED
A	INITIAL RELEASE	MMM DD, YYYY	Gene M

8X (2X EACH SIDE)
Ø .089 ∇ .299
4-40 UNC ∇ .224

.25 STOCK

.125

.350

8X R.063
4X R.156

4X Ø .136 THRU ALL
8-32 UNC THRU ALL

2X .988

2X .988

1.150

.350

.175

.350

.235

1.300

.125

3X Ø .122 THRU ALL
Ø .217 ∇ .138

ON A Ø .551 B.C.

.125

1.150

.205


.125

.350

Mat'l: Alum, 6061-T6
Debur in Hopper

Status:

BILL OF MATERIALS										
NEXT ASSY Description	NEXT ASSY Number	UNLESS OTHERWISE SPECIFIED TOLERANCES ARE:				APPROVALS		DATE		
		1 PLACE DIM ±1/16	2 PLACE DIM ±.02	3 PLACE DIM ±.005	ANGLES ±1°	DRAWN	Gene M.			
						ENGINEER	Gene M.			
						CHECKED				
						PROJECT NO.	901602			
						PROJECT	Coastal Profiling Float			
						MAT'L	Aluminum 6061-T6			
						SCALE		2:1	CAD FILE:	SHEET 1 OF 1

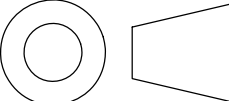THIRD ANGLE PROJECTION			
			

MONTEREY BAY AQUARIUM RESEARCH INSTITUTE			
		7700 Sandholdt Rd. Moss Landing, CA 95039 831 775-1922	
SMALL MV MOTOR PLATE			
SIZE B	DWG. NO.	REV.	
	200992	A	

Monterey Bay Aquarium Research Institute
MBARI
7700 Sandholdt Rd.
Moss Landing, CA 95039
831 775-1922

SMALL MV MOTOR PLATE