


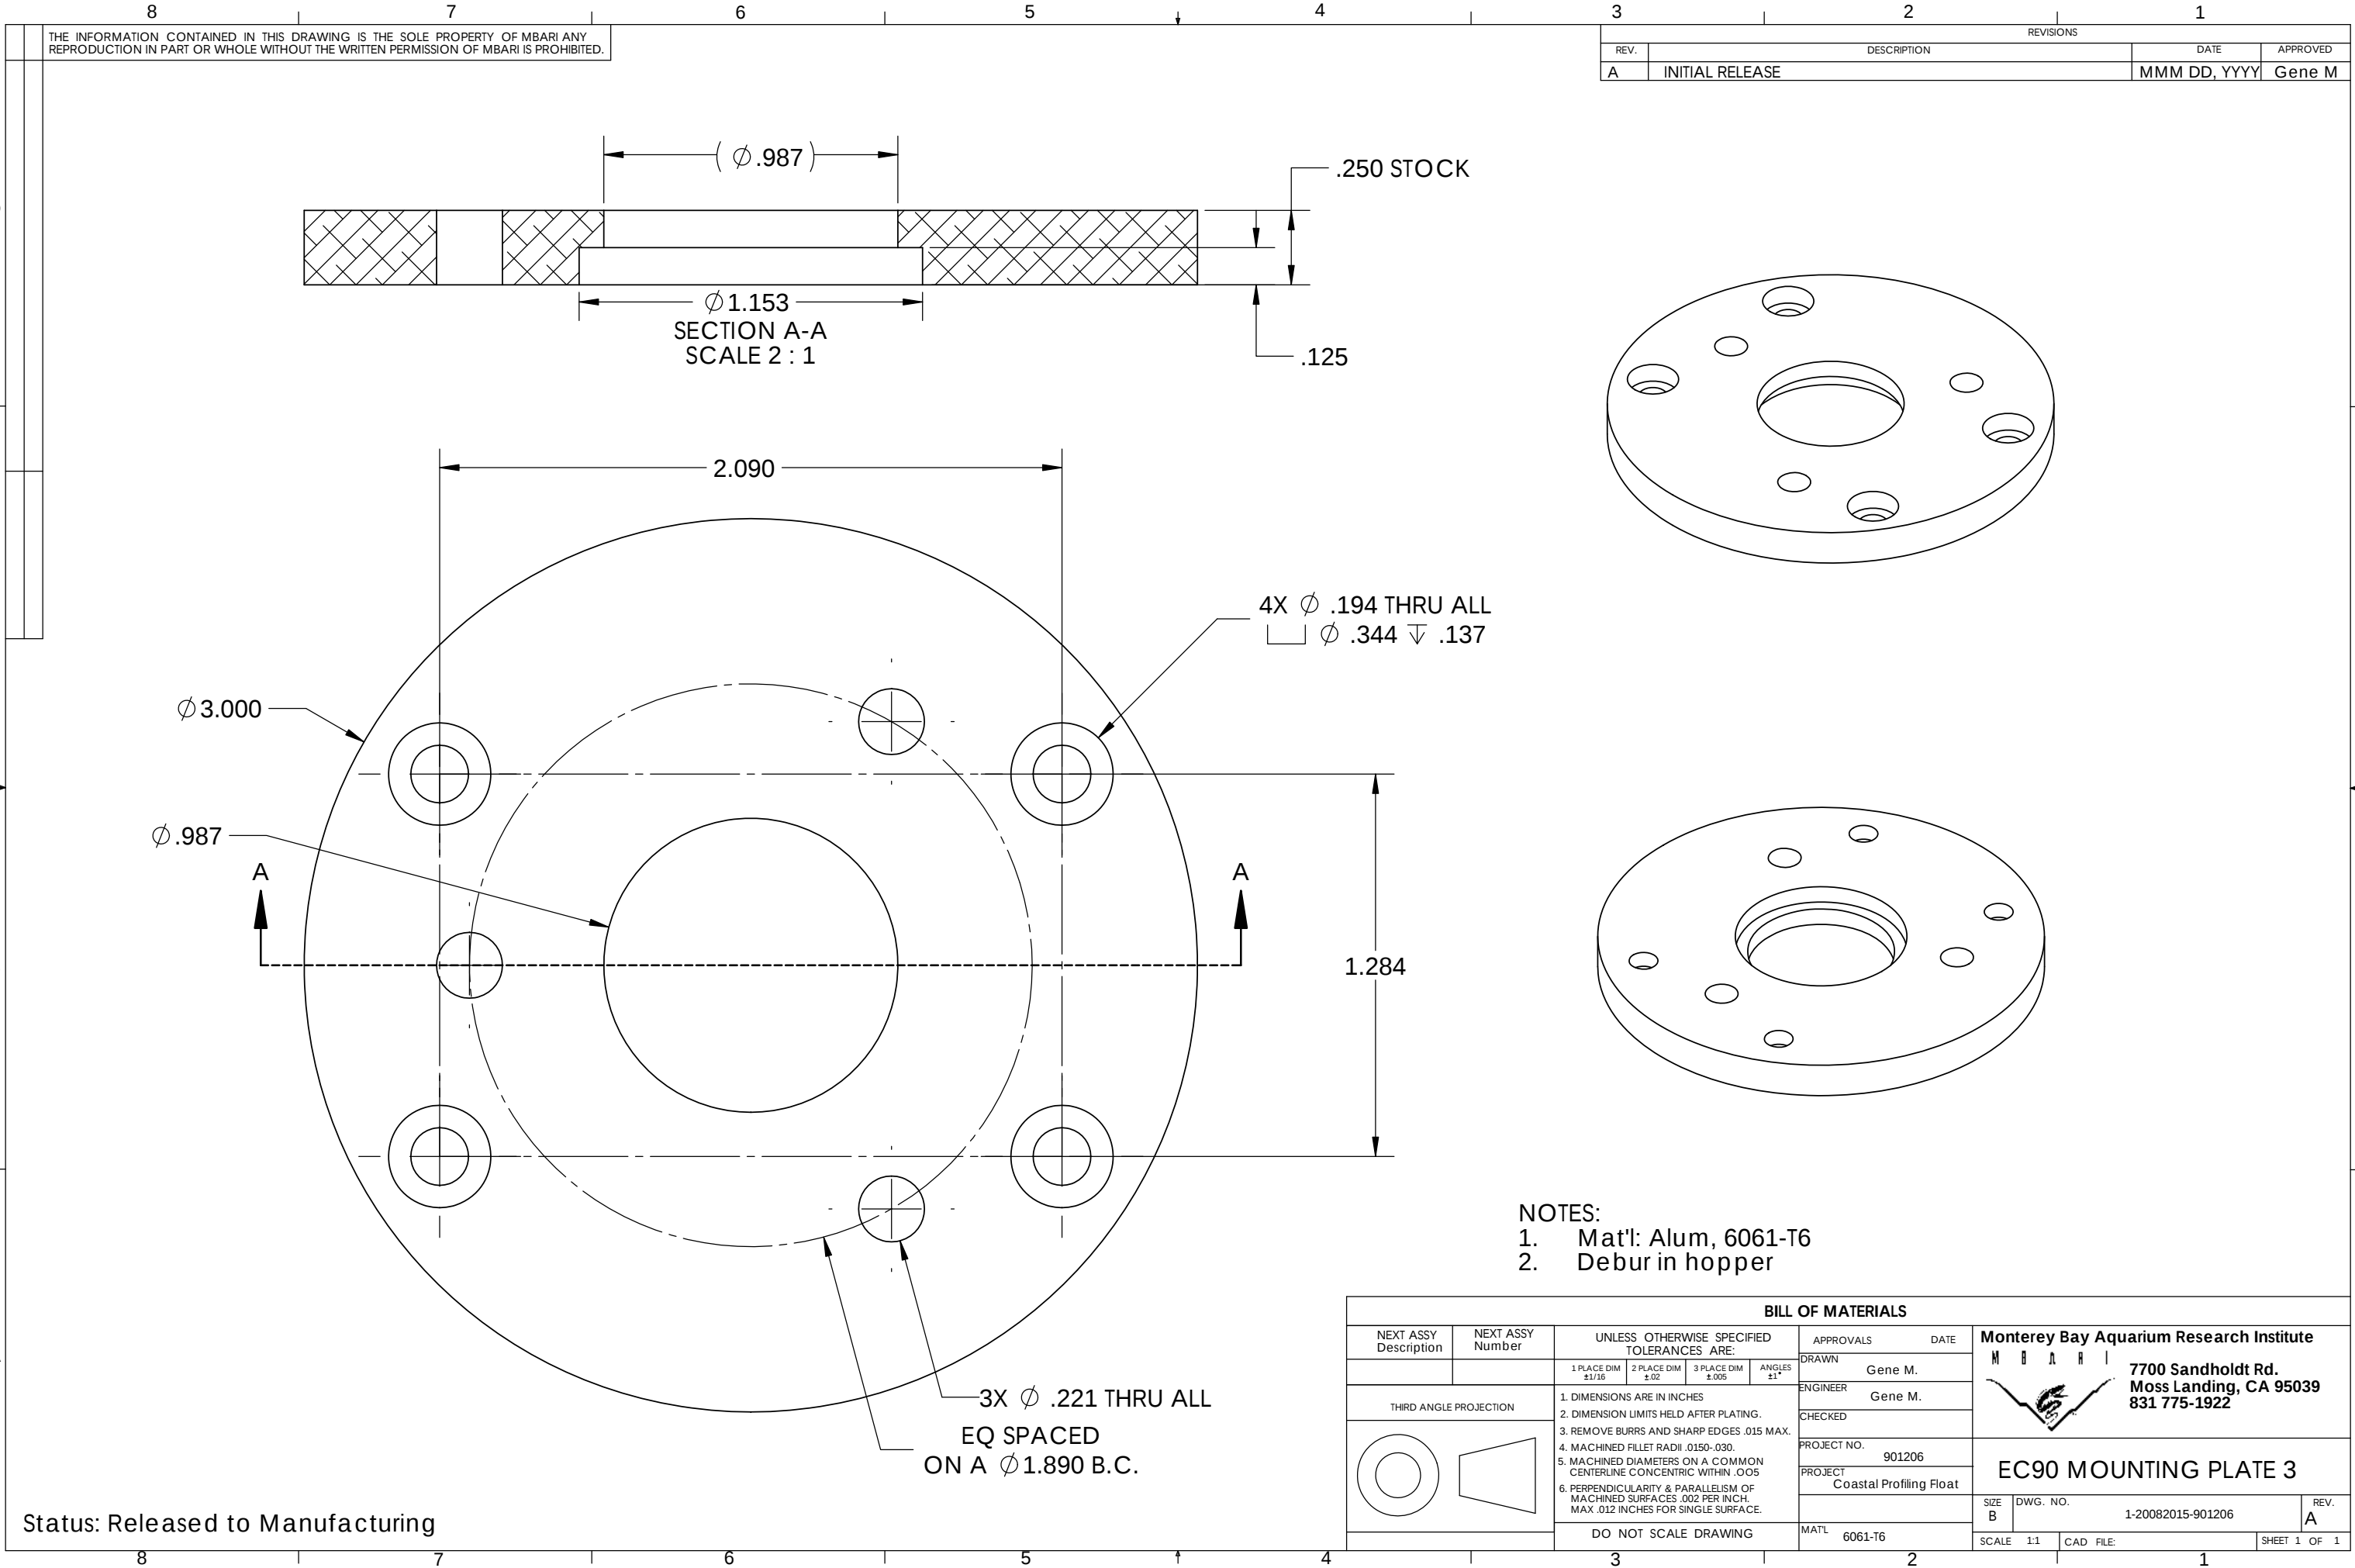

THE INFORMATION CONTAINED IN THIS DRAWING IS THE SOLE PROPERTY OF MBARI ANY REPRODUCTION IN PART OR WHOLE WITHOUT THE WRITTEN PERMISSION OF MBARI IS PROHIBITED.

REVISIONS			
REV.	DESCRIPTION	DATE	APPROVED
A	INITIAL RELEASE	MMM DD, YYYY	Gene M

- NOTES:
1. Mat'l: Alum, 6061-T6
 2. Debur in hopper

BILL OF MATERIALS			
NEXT ASSY Description	NEXT ASSY Number	UNLESS OTHERWISE SPECIFIED TOLERANCES ARE:	
		1 PLACE DIM ±1/16	2 PLACE DIM ±.02
		3 PLACE DIM ±.005	ANGLES ±1°
THIRD ANGLE PROJECTION		1. DIMENSIONS ARE IN INCHES	
		2. DIMENSION LIMITS HELD AFTER PLATING.	
		3. REMOVE BURRS AND SHARP EDGES .015 MAX.	
		4. MACHINED FILLET RADII .0150-.030.	
		5. MACHINED DIAMETERS ON A COMMON CENTERLINE CONCENTRIC WITHIN .005	
		6. PERPENDICULARITY & PARALLELISM OF MACHINED SURFACES .002 PER INCH. MAX .012 INCHES FOR SINGLE SURFACE.	
		DO NOT SCALE DRAWING	
		APPROVALS DATE	
		DRAWN Gene M.	
		ENGINEER Gene M.	
		CHECKED	
		PROJECT NO. 901206	
		PROJECT Coastal Profiling Float	
		MATERIAL 6061-T6	
		SIZE B DWG. NO. 1-20082015-901206 REV. A	
		SCALE 1:1 CAD FILE: SHEET 1 OF 1	

Monterey Bay Aquarium Research Institute
7700 Sandholdt Rd.
Moss Landing, CA 95039
831 775-1922



EC90 MOUNTING PLATE 3

Status: Released to Manufacturing