


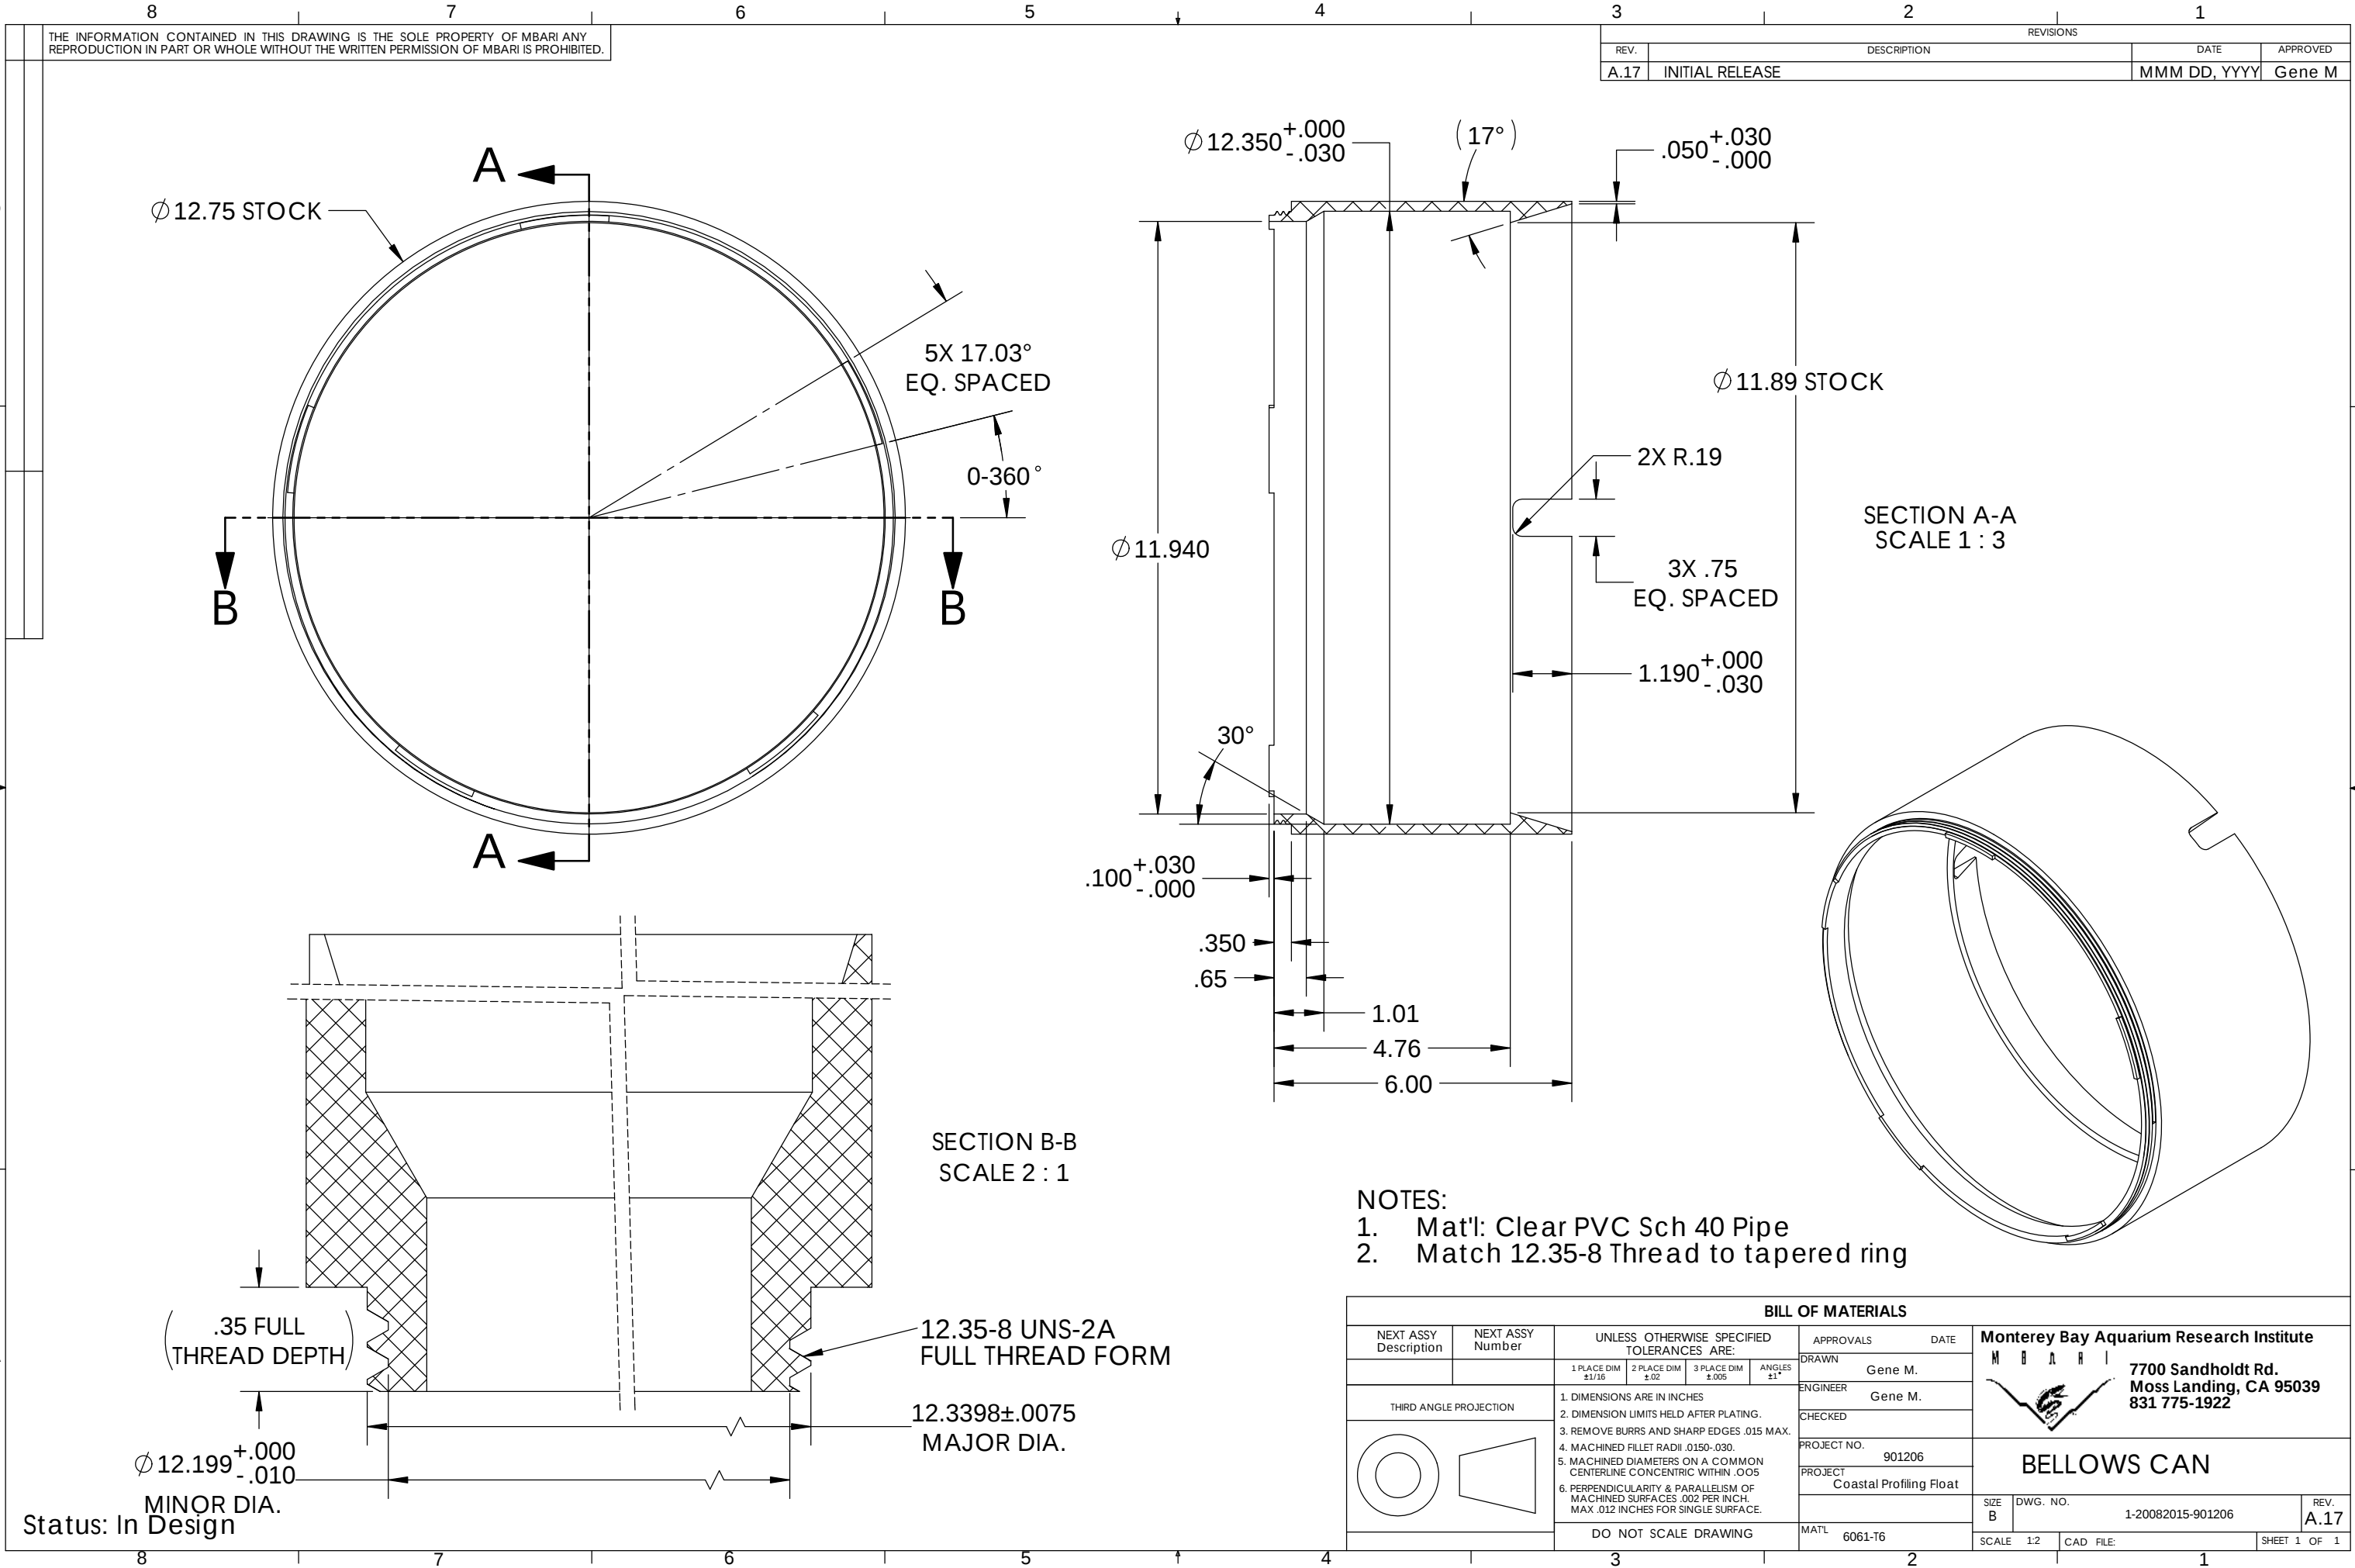

Status: In Design