
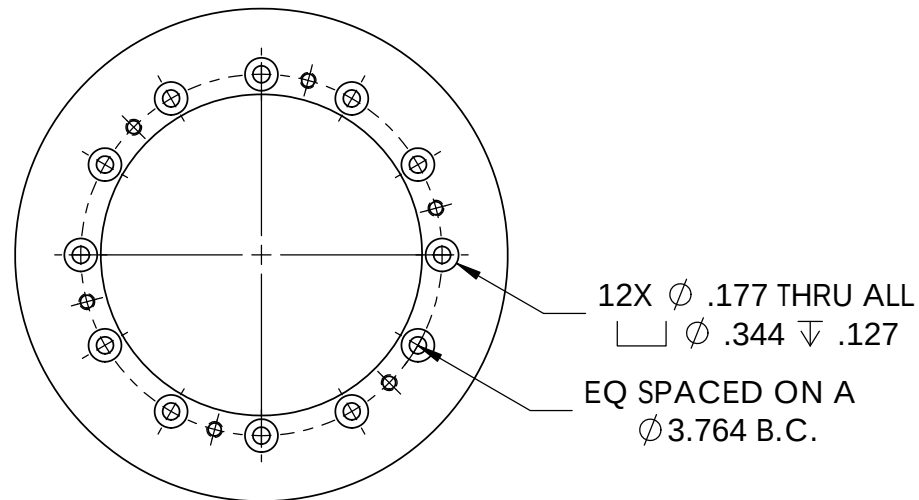
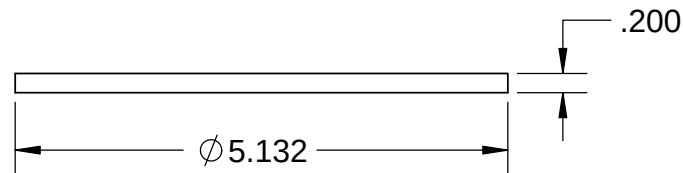


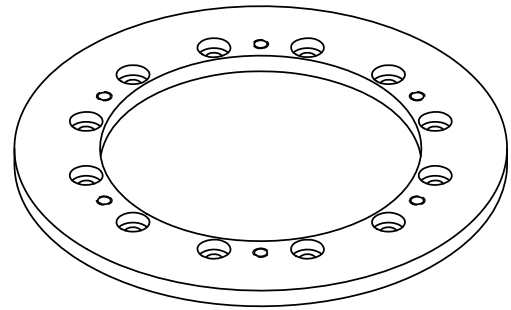

- NOTES:
1. Mat'l: Delrin/Acetal
 2. Waterjet profile OK

BILL OF MATERIALS											
NEXT ASSY Description	NEXT ASSY Number	UNLESS OTHERWISE SPECIFIED TOLERANCES ARE:			APPROVALS		DATE			Monterey Bay Aquarium Research Institute M B A R I  7700 Sandholdt Rd. Moss Landing, CA 95039 831 775-1922	
		1 PLACE DIM ±1/16	2 PLACE DIM ±.02	3 PLACE DIM ±.005	ANGLES ±1°	DRAWN	Gene M.				
THIRD ANGLE PROJECTION		1. DIMENSIONS ARE IN INCHES 2. DIMENSION LIMITS HELD AFTER PLATING. 3. REMOVE BURRS AND SHARP EDGES .015 MAX. 4. MACHINED FILLET RADII .0150-.030. 5. MACHINED DIAMETERS ON A COMMON CENTERLINE CONCENTRIC WITHIN .005 6. PERPENDICULARITY & PARALLELISM OF MACHINED SURFACES .002 PER FINCH. MAX .012 INCHES FOR SINGLE SURFACE.			ENGINEER		Gene M.				
					CHECKED						
					PROJECT NO.		901206				
					PROJECT		Coastal Profiling Float				
		DO NOT SCALE DRAWING			MATERIAL		6061-T6		SIZE B	DWG. NO. 1-20082015-901206	REV. A
					SCALE		1:2	CAD FILE:		SHEET 1 OF 1	

Status: Released to Manufacturing