


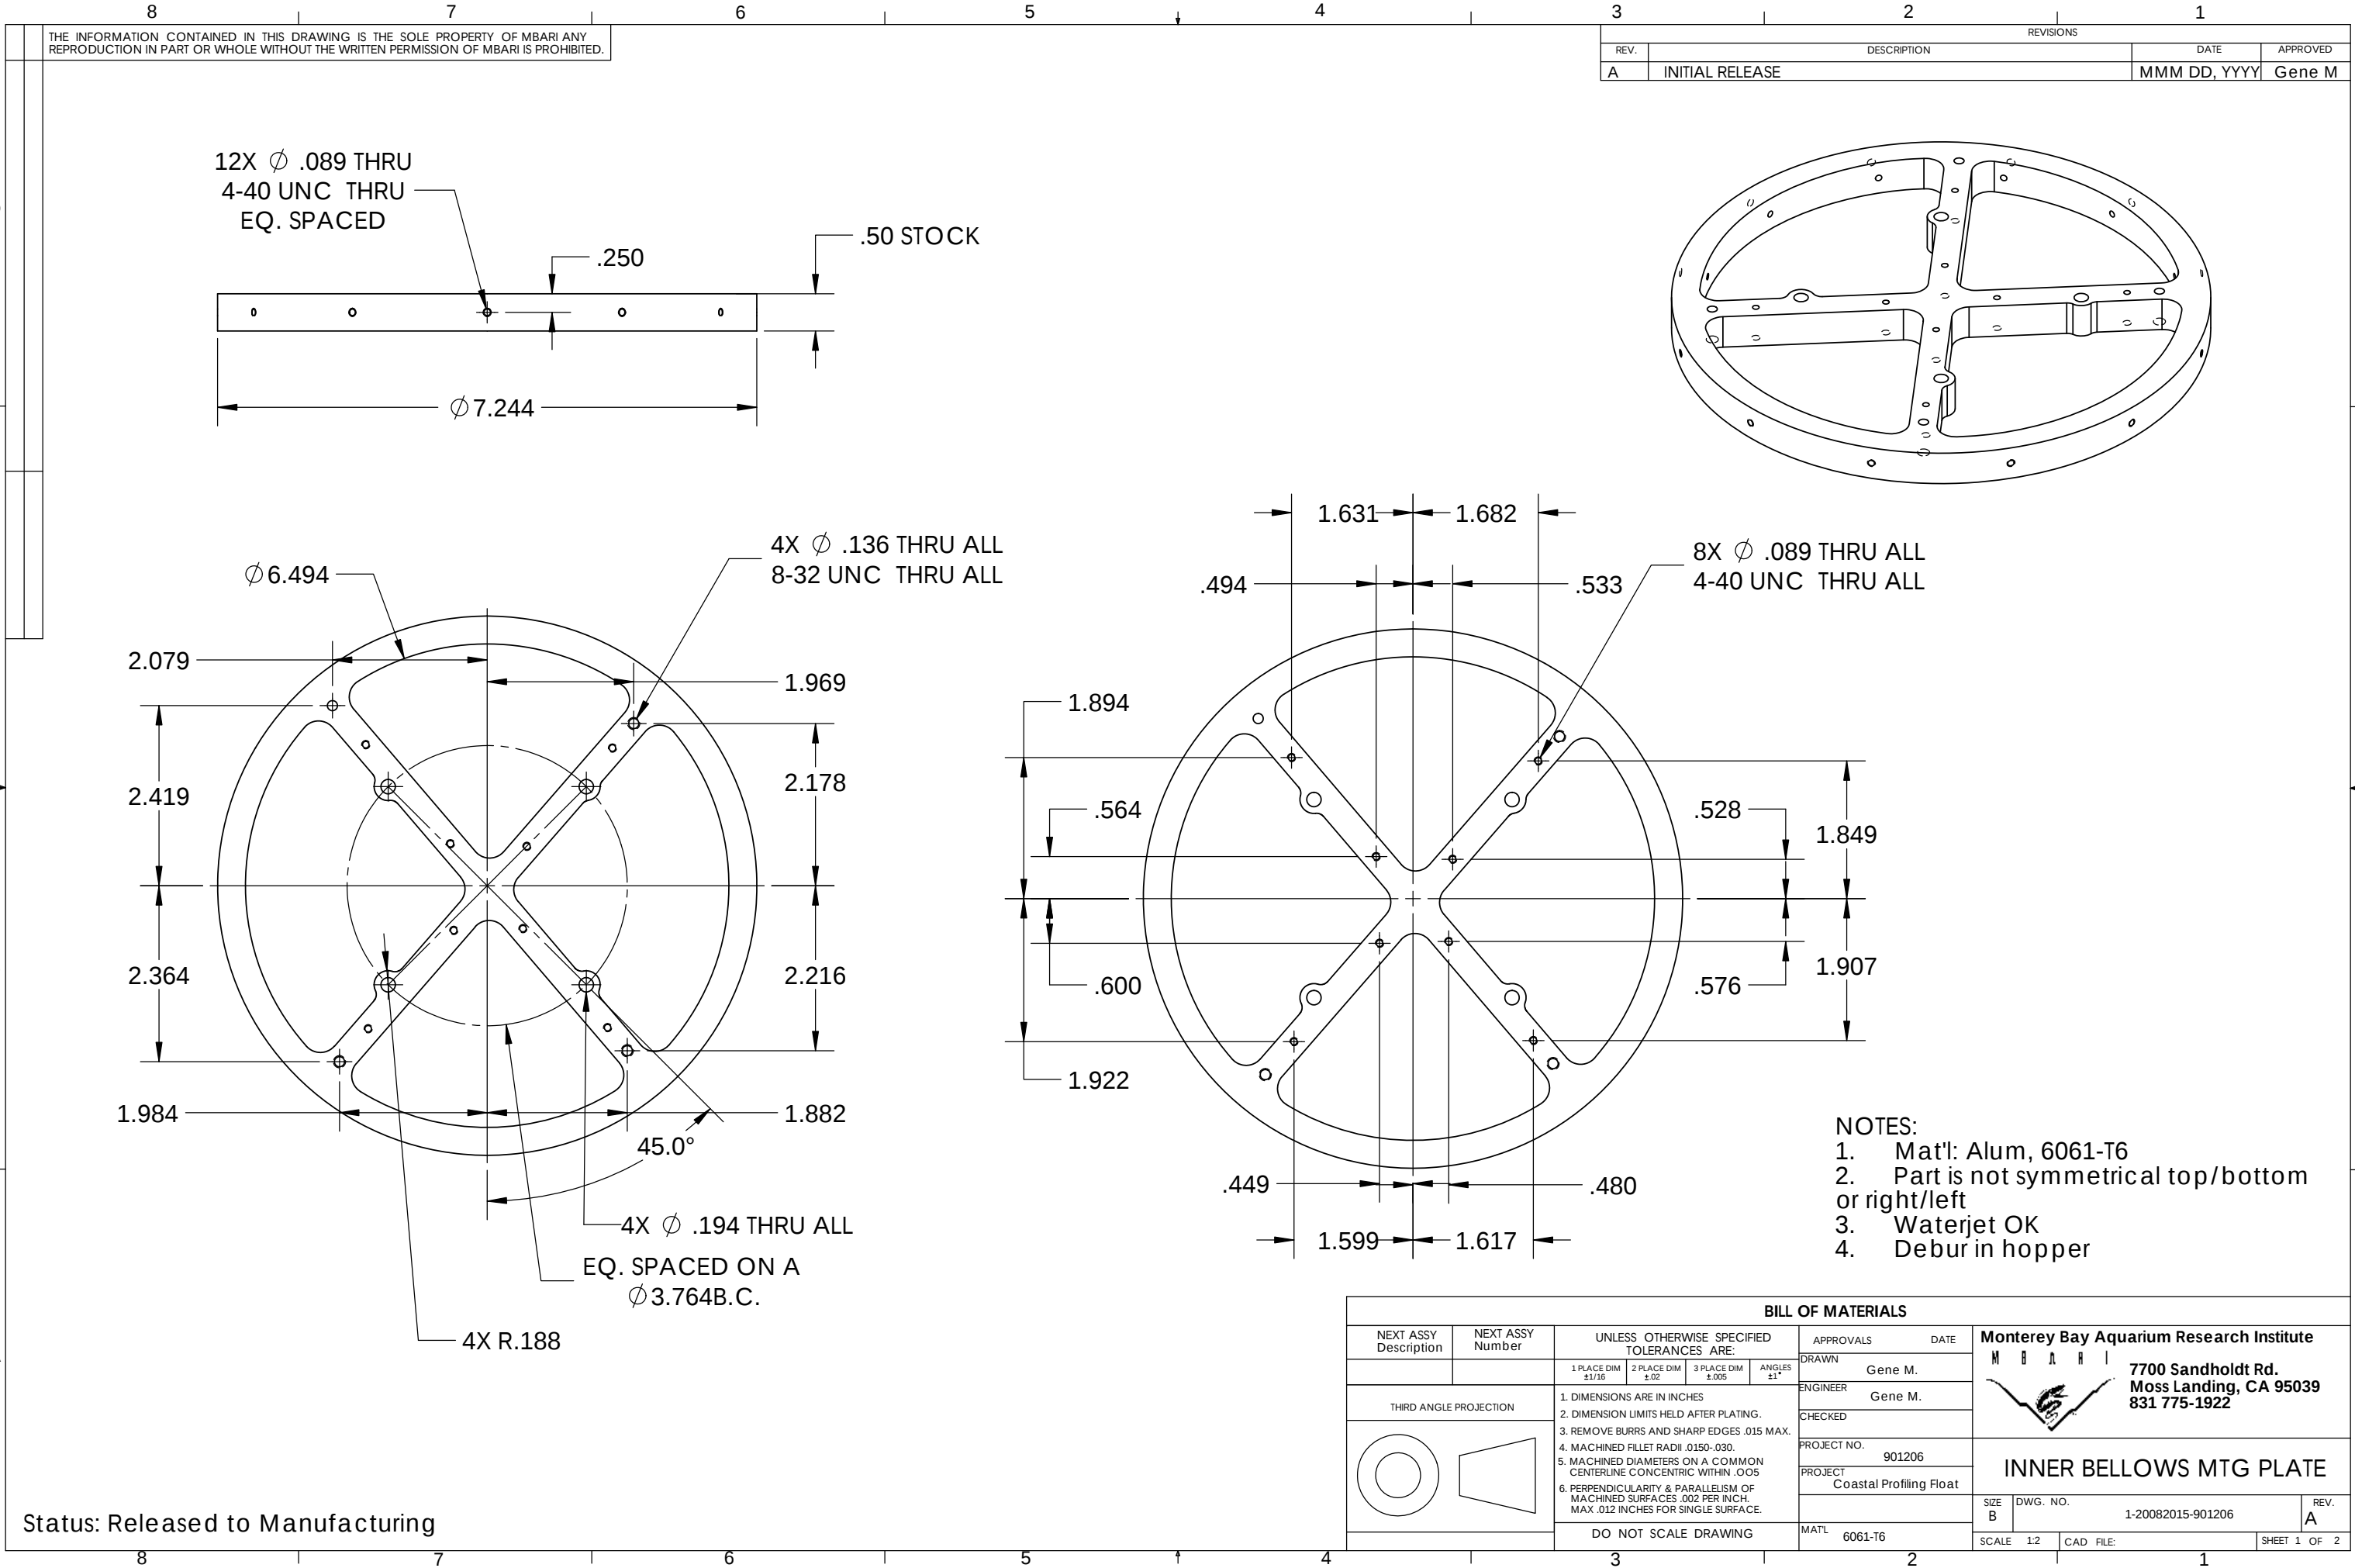

Status: Released to Manufacturing

