
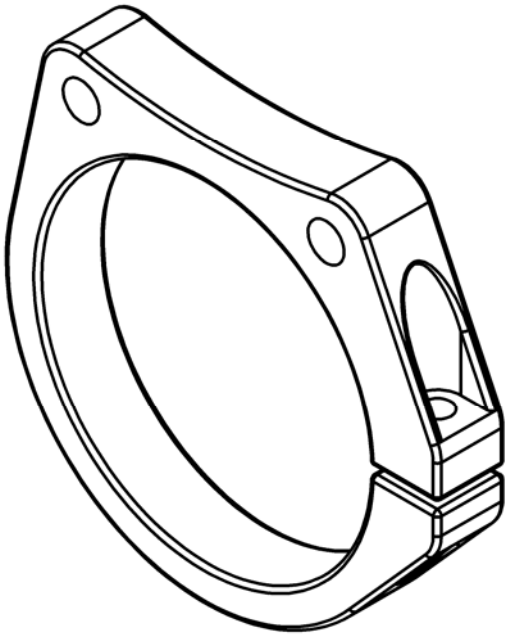
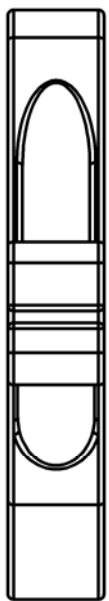


REVISIONS			
REV.	DESCRIPTION	DATE	APPROVED
A	INITIAL RELEASE	MMM DD, YYYY	Gene M

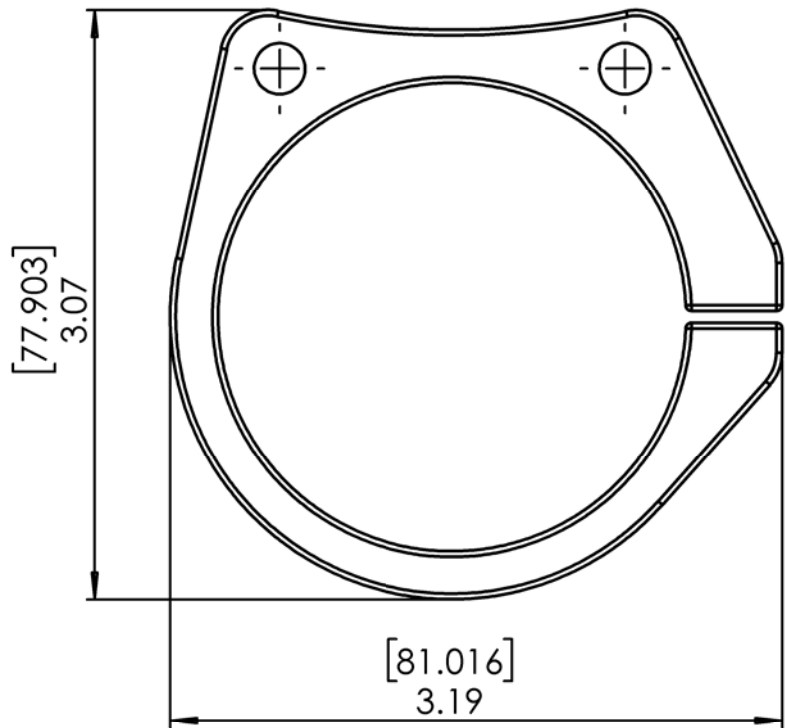

3D SLA Printed Part
Mat'l: Durable
Print at best resolution

BILL OF MATERIALS									
NEXT ASSY Description		NEXT ASSY Number		UNLESS OTHERWISE SPECIFIED TOLERANCES ARE:		APPROVALS DATE		Monterey Bay Aquarium Research Institute	
				1 PLACE DIM $\pm .1/16$		2 PLACE DIM $\pm .02$		3 PLACE DIM $\pm .005$	
				ANGLES $\pm .1^\circ$		DRAWN Gene M.		M B A R I	
						ENGINEER Gene M.		7700 Sandholdt Rd.	
						CHECKED		Moss Landing, CA 95039	
						PROJECT NO. 901206		831 775-1922	
						PROJECT Coastal Profiling Float		7815 Bracket	
						SIZE B		DWG. NO.	
						REV. A			
						MATERIAL Proto3000 ABS-M30 Fused Deposition Modeling Polymer			
						SCALE 1:1		CAD FILE:	
						SHEET 1 OF 1			

Status: In Design