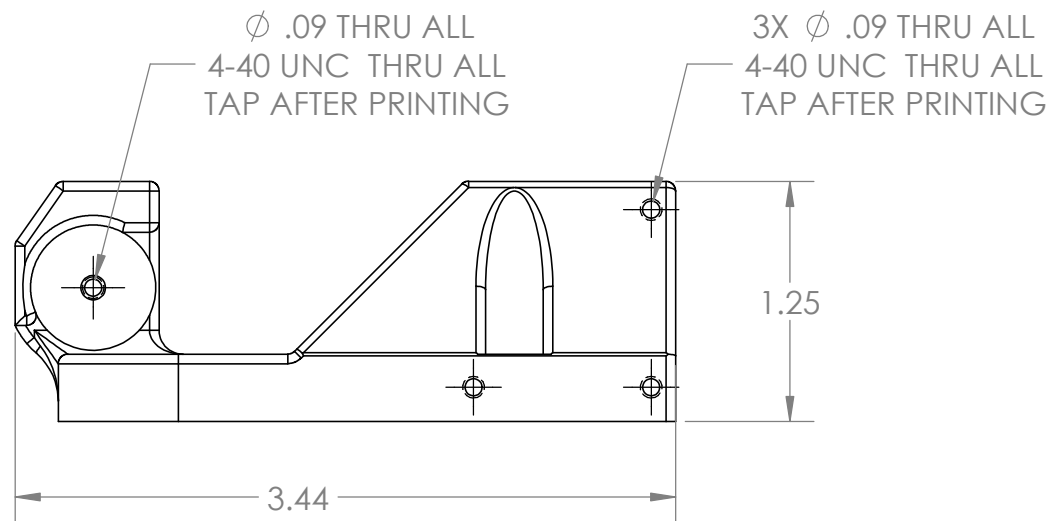
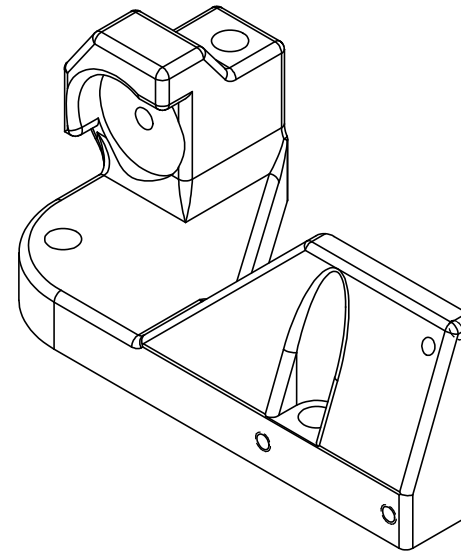
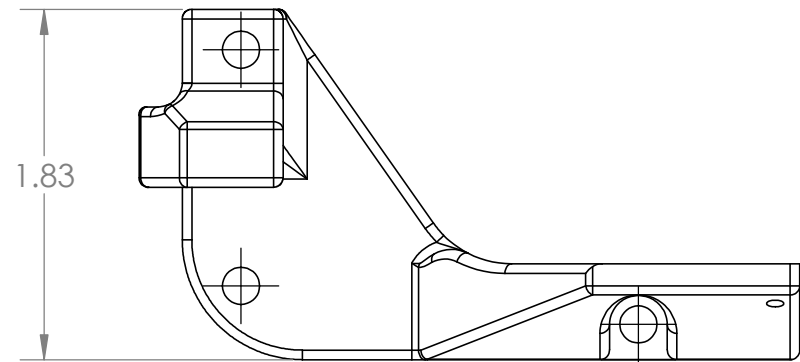


NOTES:
 1) 3D printed part: FormLabs SLA
 2) Mat'l: 1X Rigid and 1X Tough
 3) Print at best resolution

STRING POT SHEAVE BASE