


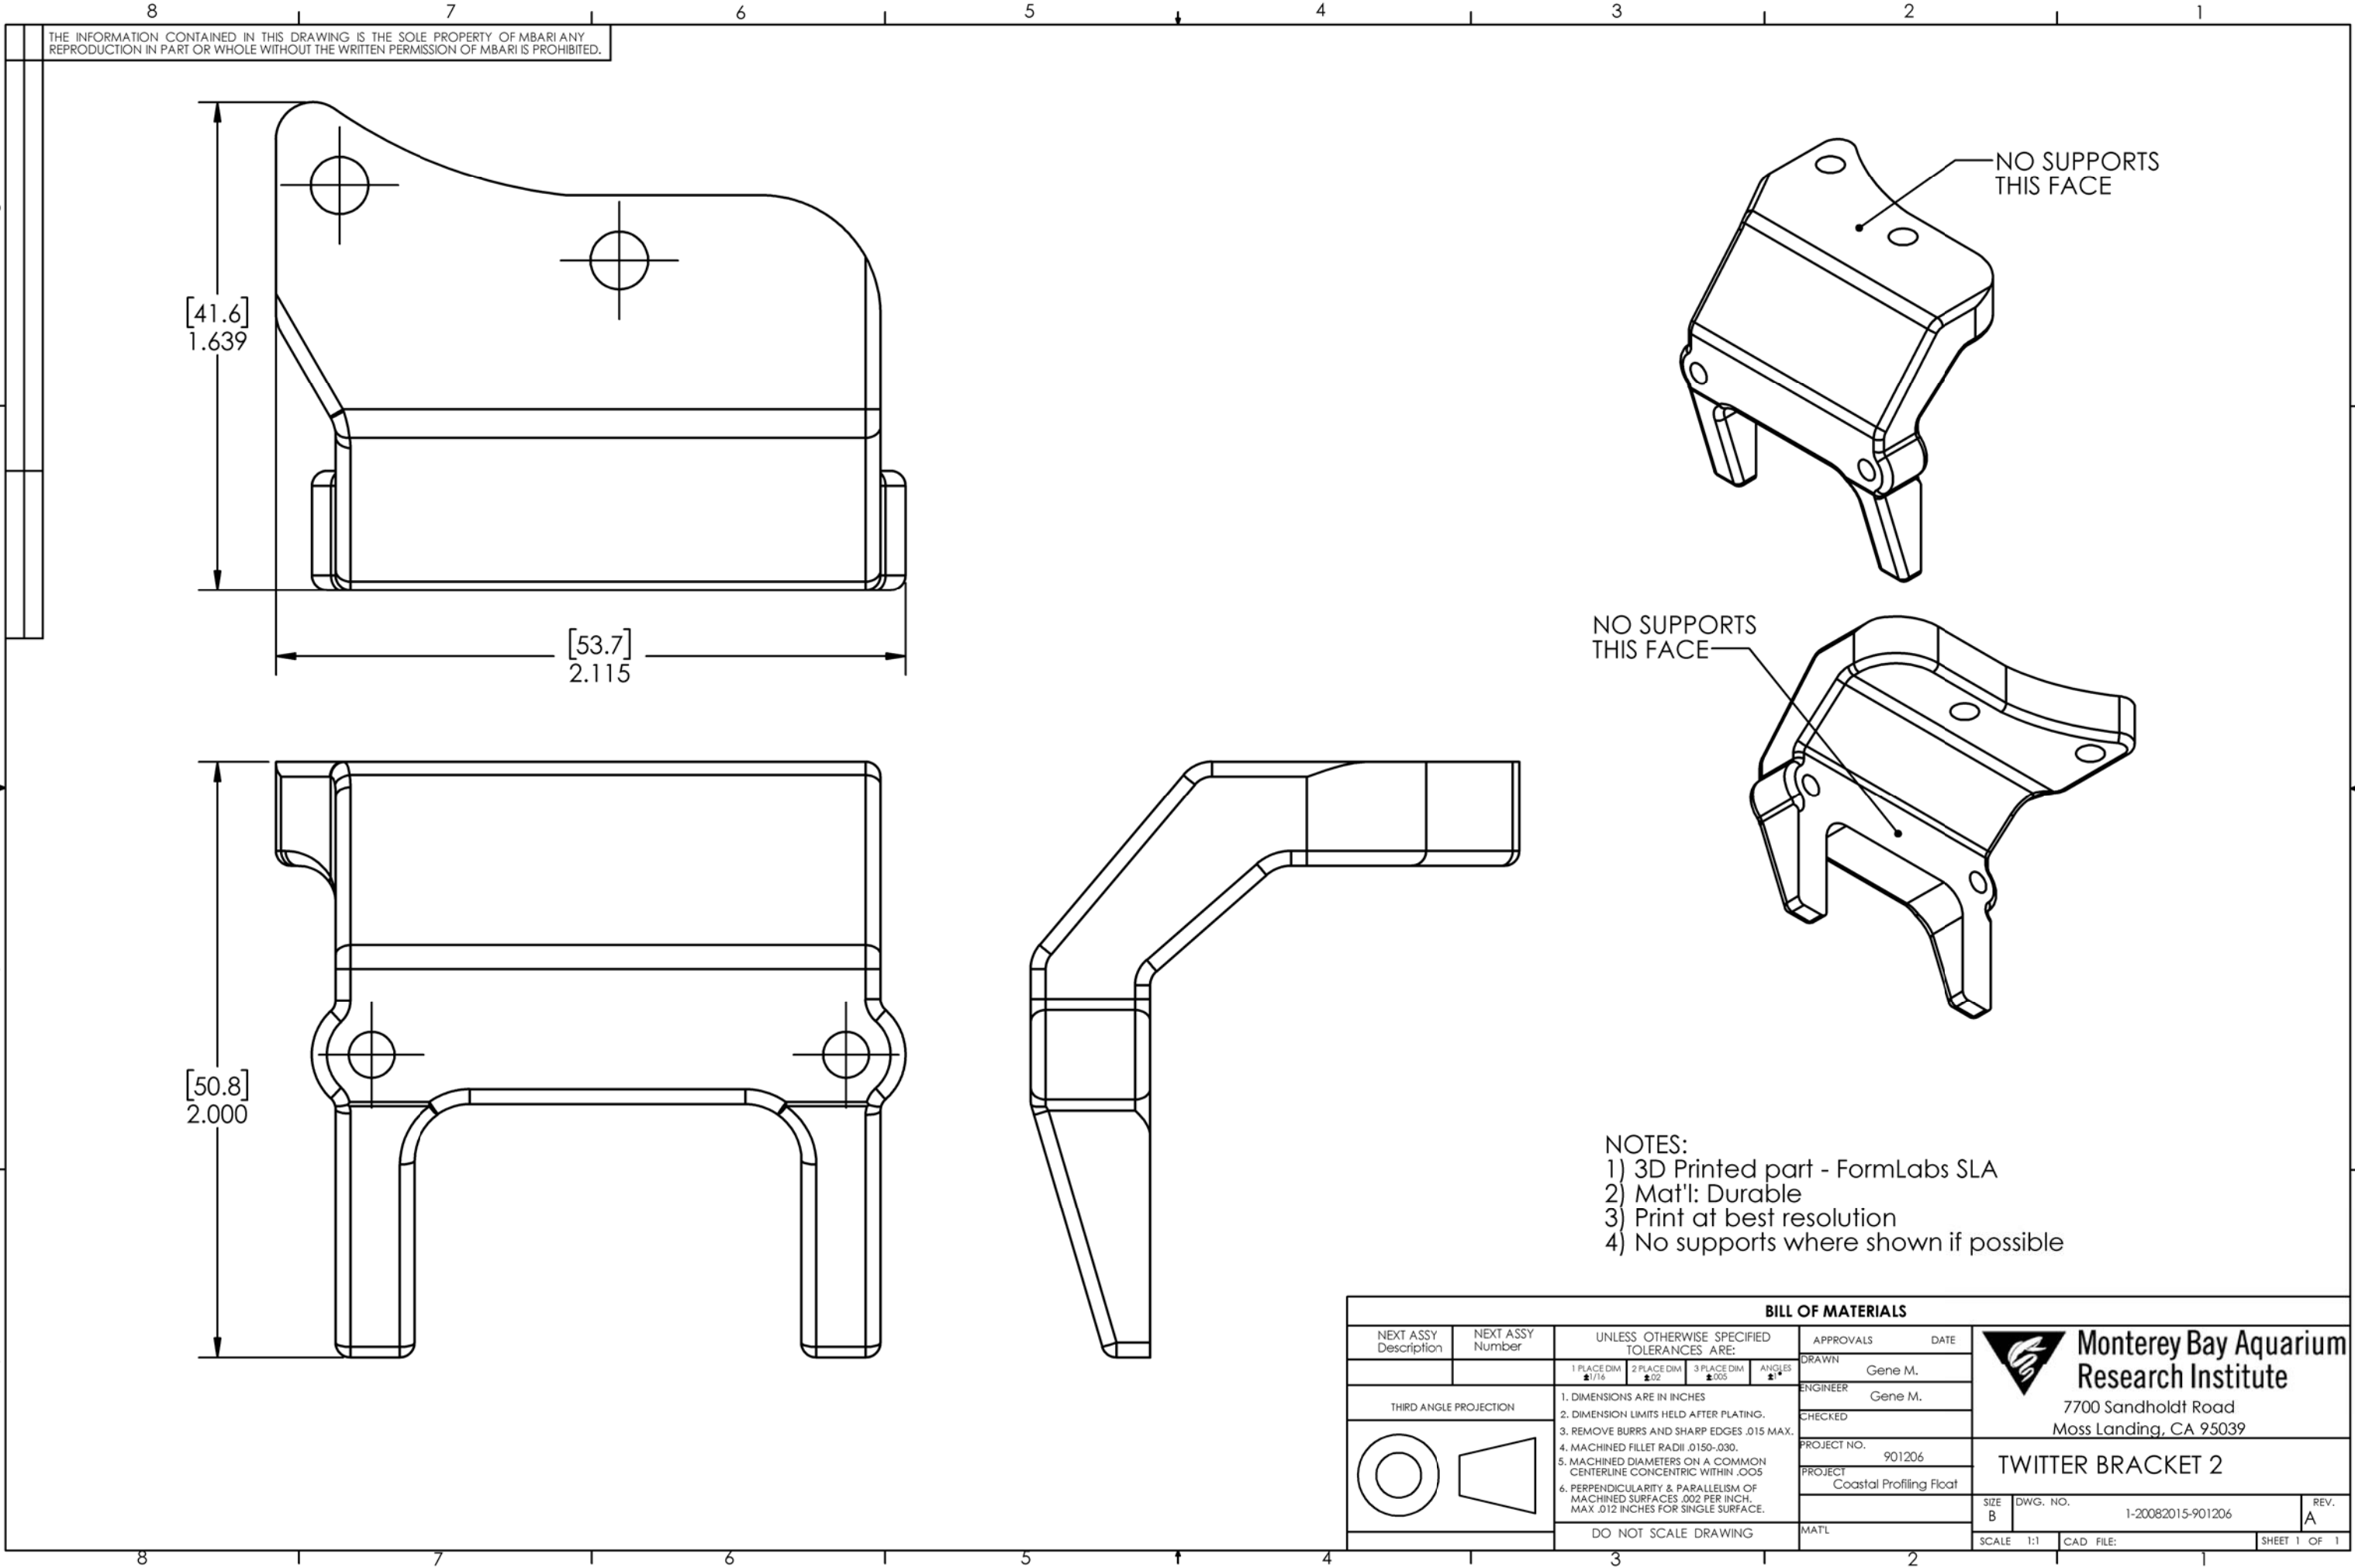

BILL OF MATERIALS									
NEXT ASSY Description	NEXT ASSY Number	UNLESS OTHERWISE SPECIFIED TOLERANCES ARE:			APPROVALS		DATE		
		1 PLACE DIM ±.1/16	2 PLACE DIM ±.02	3 PLACE DIM ±.005	ANGLES ±.1°	DRAWN	Gene M.		
						ENGINEER	Gene M.		
						CHECKED			
THIRD ANGLE PROJECTION		1. DIMENSIONS ARE IN INCHES 2. DIMENSION LIMITS HELD AFTER PLATING. 3. REMOVE BURRS AND SHARP EDGES .015 MAX. 4. MACHINED FILET RADII .0150-.030. 5. MACHINED DIAMETERS ON A COMMON CENTERLINE CONCENTRIC WITHIN .005 6. PERPENDICULARITY & PARALLELISM OF MACHINED SURFACES .002 PER INCH, MAX .012 INCHES FOR SINGLE SURFACE.				PROJECT NO.		901206	
						PROJECT		Coastal Profiling Float	
						MAT'L			
		DO NOT SCALE DRAWING				SCALE		1:1	
						CAD FILE:			
						SHEET		1 OF 1	

	Monterey Bay Aquarium Research Institute	
	7700 Sandholdt Road Moss Landing, CA 95039	
	TWITTER BRACKET 2	

SIZE B	DWG. NO. 1-20082015-901206	REV. A
-----------	-----------------------------------	---------------