


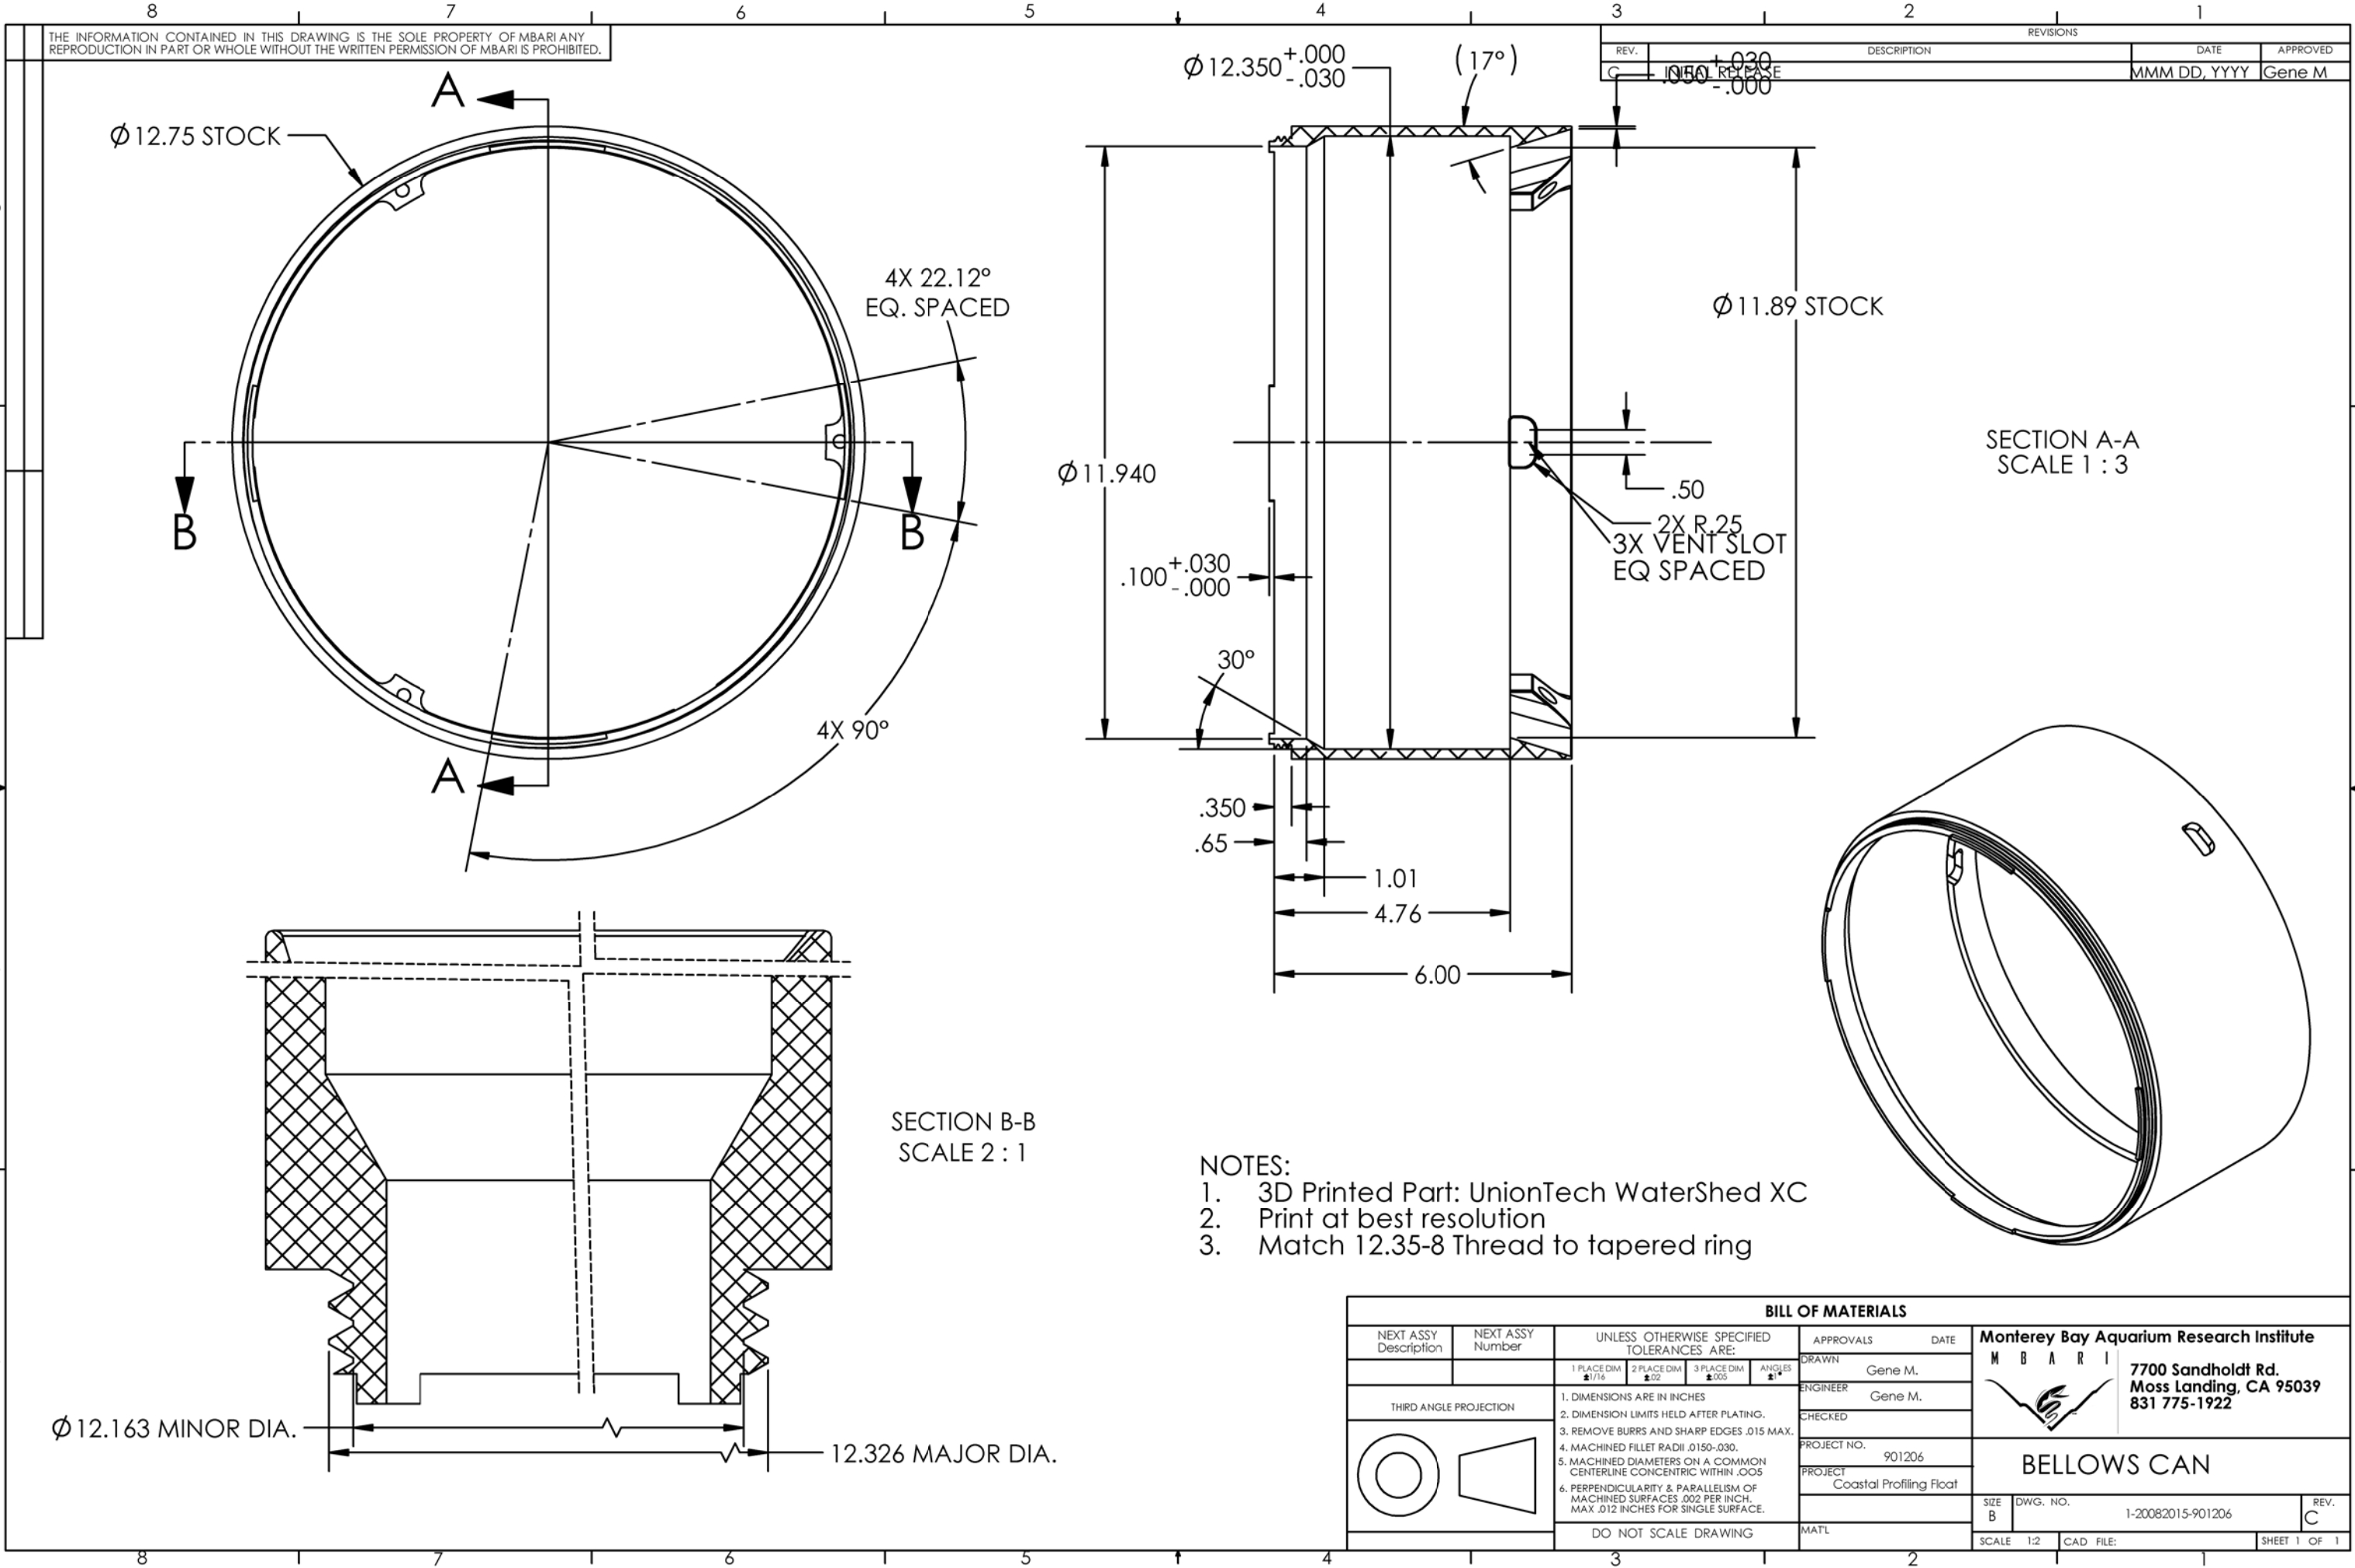

THE INFORMATION CONTAINED IN THIS DRAWING IS THE SOLE PROPERTY OF MBARI. ANY REPRODUCTION IN PART OR WHOLE WITHOUT THE WRITTEN PERMISSION OF MBARI IS PROHIBITED.

REV.		DESCRIPTION	DATE	APPROVED
1	RELEASE		MMM DD, YYYY	Gene M.

SECTION A-A
SCALE 1 : 3

SECTION B-B
SCALE 2 : 1

- NOTES:
- 3D Printed Part: UnionTech WaterShed XC
 - Print at best resolution
 - Match 12.35-8 Thread to tapered ring

BILL OF MATERIALS					Monterey Bay Aquarium Research Institute		
NEXT ASSY Description	NEXT ASSY Number	UNLESS OTHERWISE SPECIFIED TOLERANCES ARE:			APPROVALS	DATE	
		1 PLACE DIM ±.1/16	2 PLACE DIM ±.02	3 PLACE DIM ±.005	DRAWN	Gene M.	
					ENGINEER	Gene M.	
					CHECKED		
					PROJECT NO.	901206	
					PROJECT	Coastal Profiling Float	
					MATL		
					SCALE	1:2	CAD FILE:
					SHEET	1	OF 1

7700 Sandholdt Rd.
Moss Landing, CA 95039
831 775-1922

BELLOWS CAN

SIZE B DWG. NO. 1-20082015-901206 REV. C