




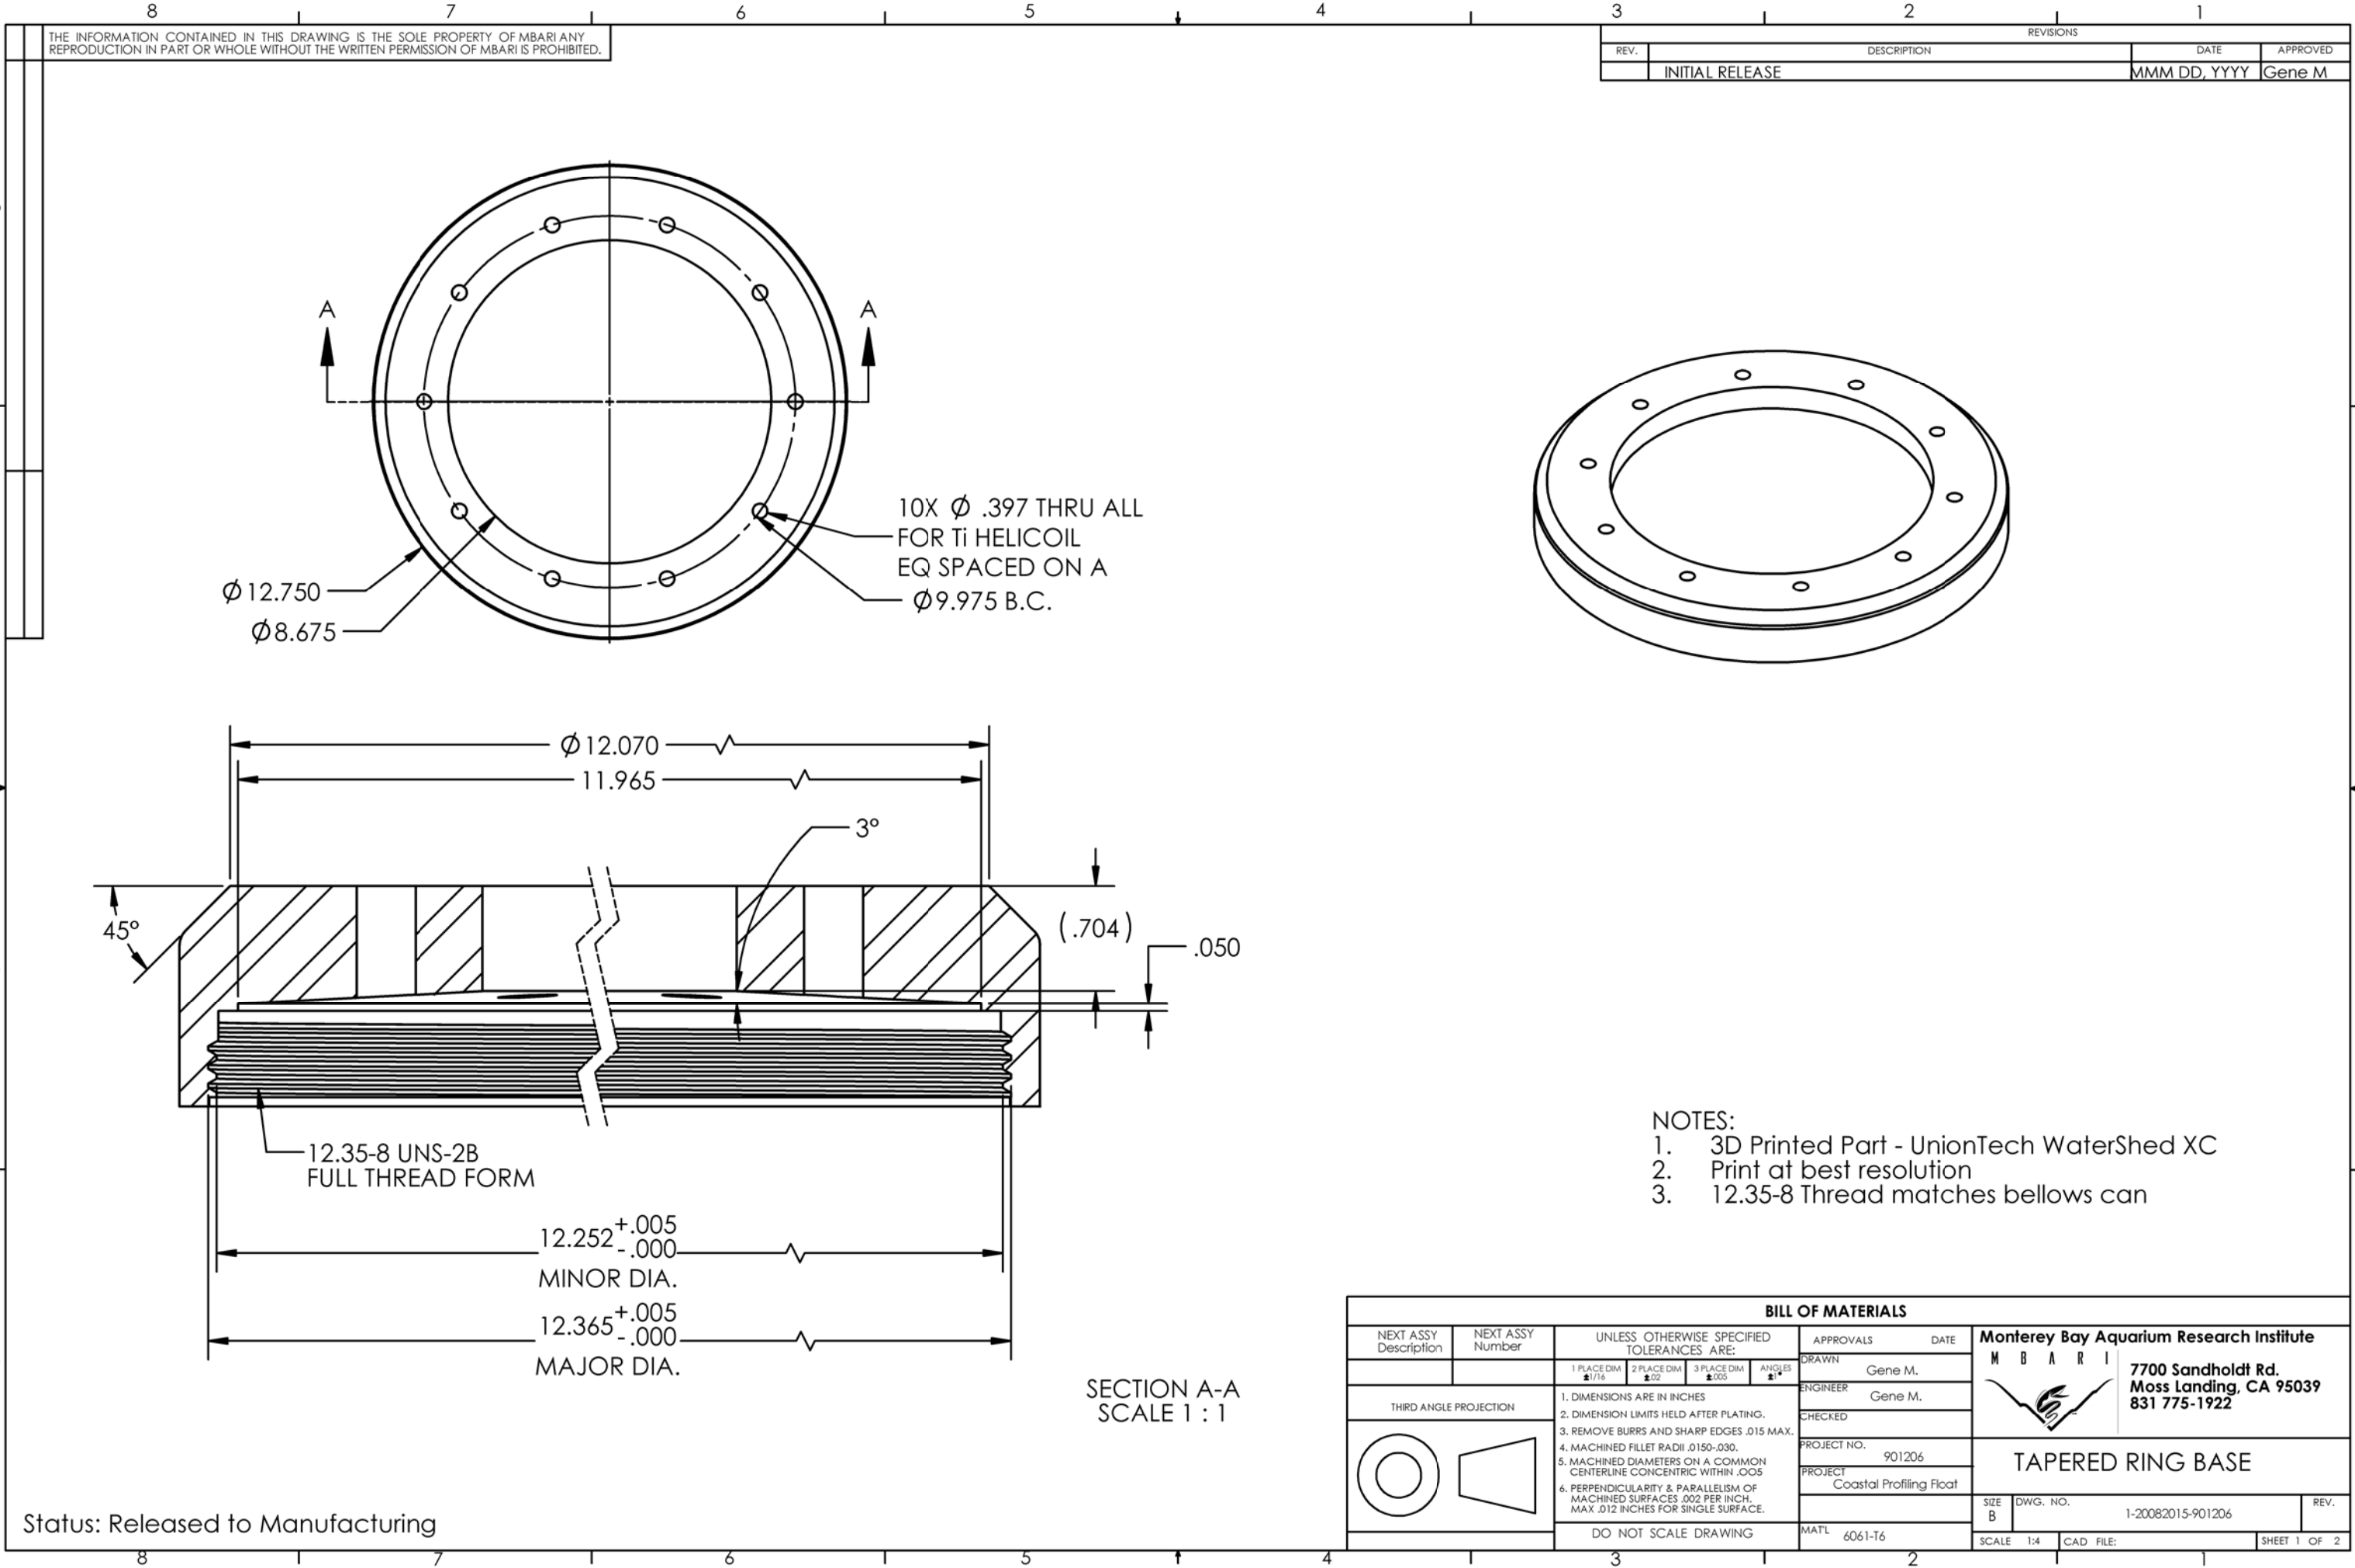


THE INFORMATION CONTAINED IN THIS DRAWING IS THE SOLE PROPERTY OF MBARI. ANY REPRODUCTION IN PART OR WHOLE WITHOUT THE WRITTEN PERMISSION OF MBARI IS PROHIBITED.

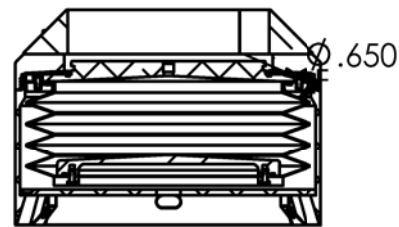


SECTION E-E

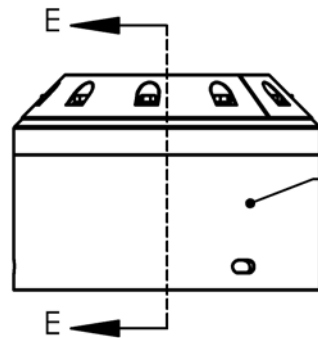


ORIGINAL
PRINTED VERSION

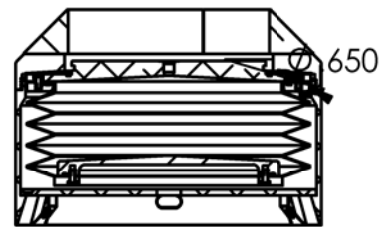


SECTION H-H

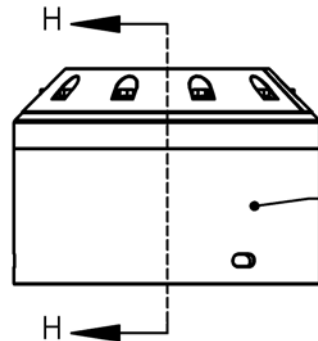



LOOSE/LOOSE

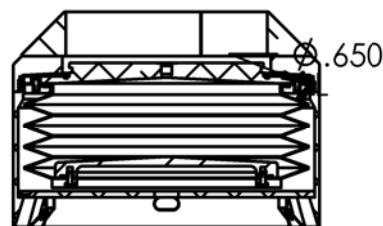


SECTION K-K

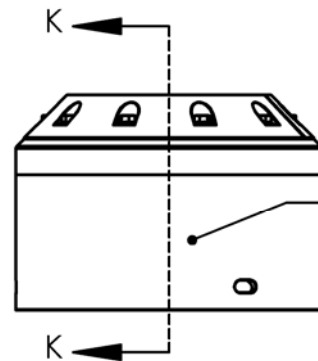

LOOSE BASE
TIGHT BUCKET

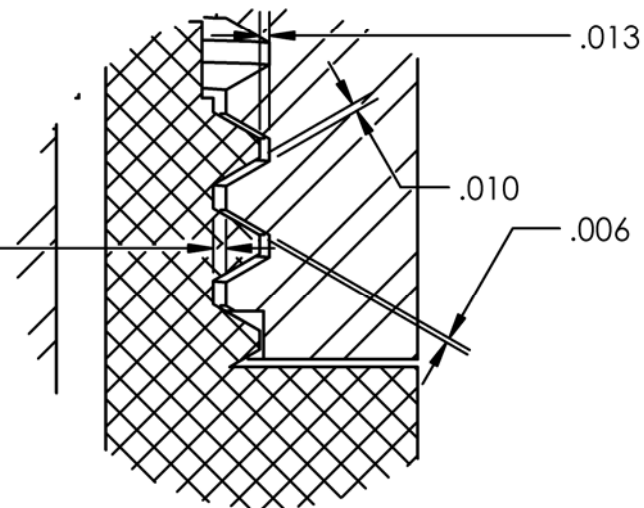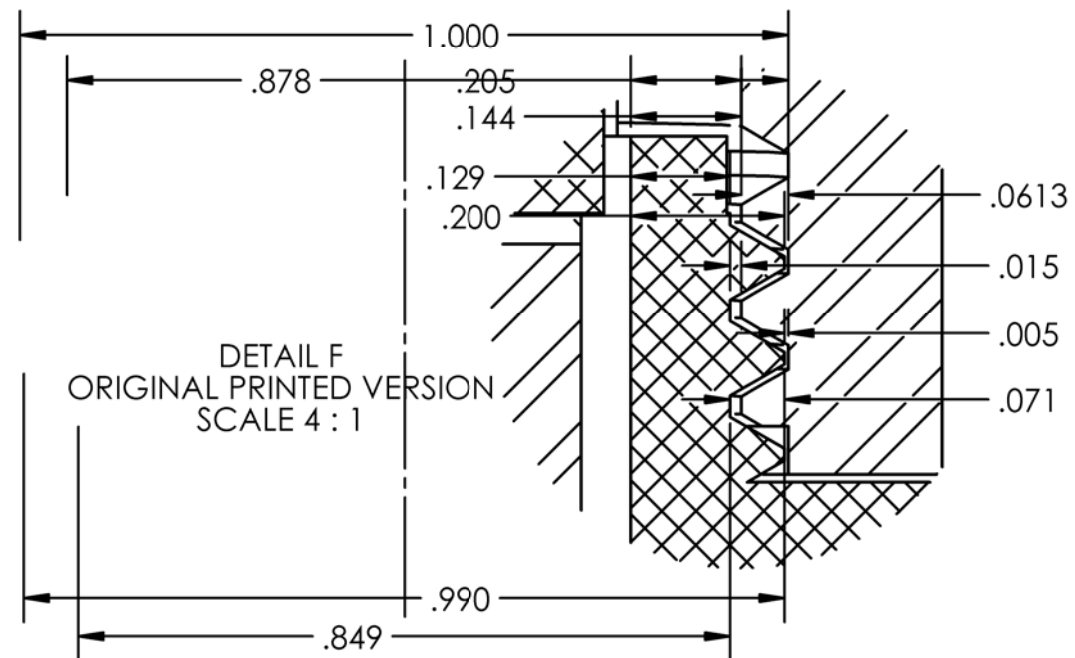

DETAIL J
LOOSE/LOOSE
SCALE 4 : 1

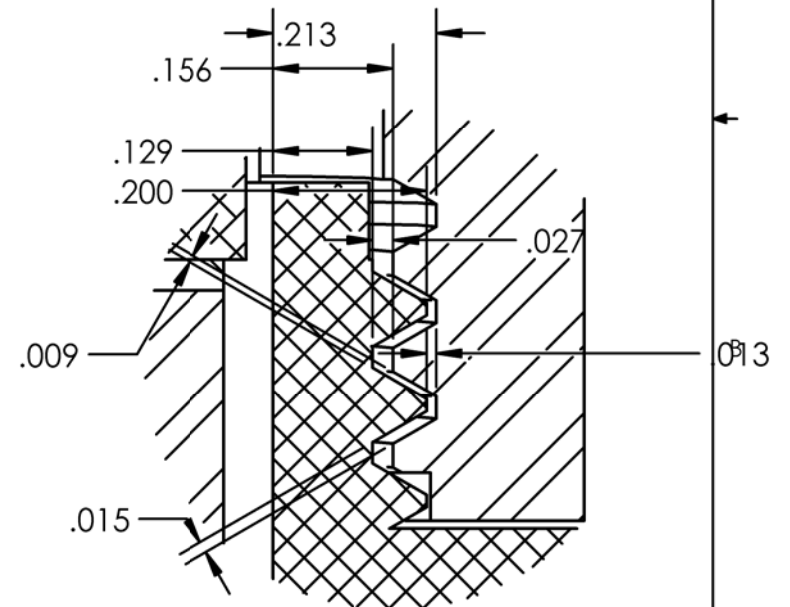

DETAIL L
LOOSE/TIGHT
SCALE 4 : 1

BILL OF MATERIALS					APPROVALS		DATE	 Monterey Bay Aquarium Research Institute 7700 Sandholdt Road Moss Landing, CA 95039		
NEXT ASSY Description	NEXT ASSY Number	UNLESS OTHERWISE SPECIFIED TOLERANCES ARE:			DRAWN	Gene M.				
		1 PLACE DIM ±.1/16	2 PLACE DIM ±.02	3 PLACE DIM ±.005	ANGLES	±°				
THIRD ANGLE PROJECTION		1. DIMENSIONS ARE IN INCHES 2. DIMENSION LIMITS HELD AFTER PLATING. 3. REMOVE BURRS AND SHARP EDGES .015 MAX. 4. MACHINED FILLET RADII .0150-.030. 5. MACHINED DIAMETERS ON A COMMON CENTERLINE CONCENTRIC WITHIN .005 6. PERPENDICULARITY & PARALLELISM OF MACHINED SURFACES .002 PER INCH. MAX .012 INCHES FOR SINGLE SURFACE.			CHECKED					
		DO NOT SCALE DRAWING			PROJECT NO.	901206				
					PROJECT	Coastal Profiling Float				
					MAT'L			SIZE B	DWG. NO. 1-20082015-901206	REV.
					SCALE	1:8	CAD FILE:	SHEET 2 OF 2		