


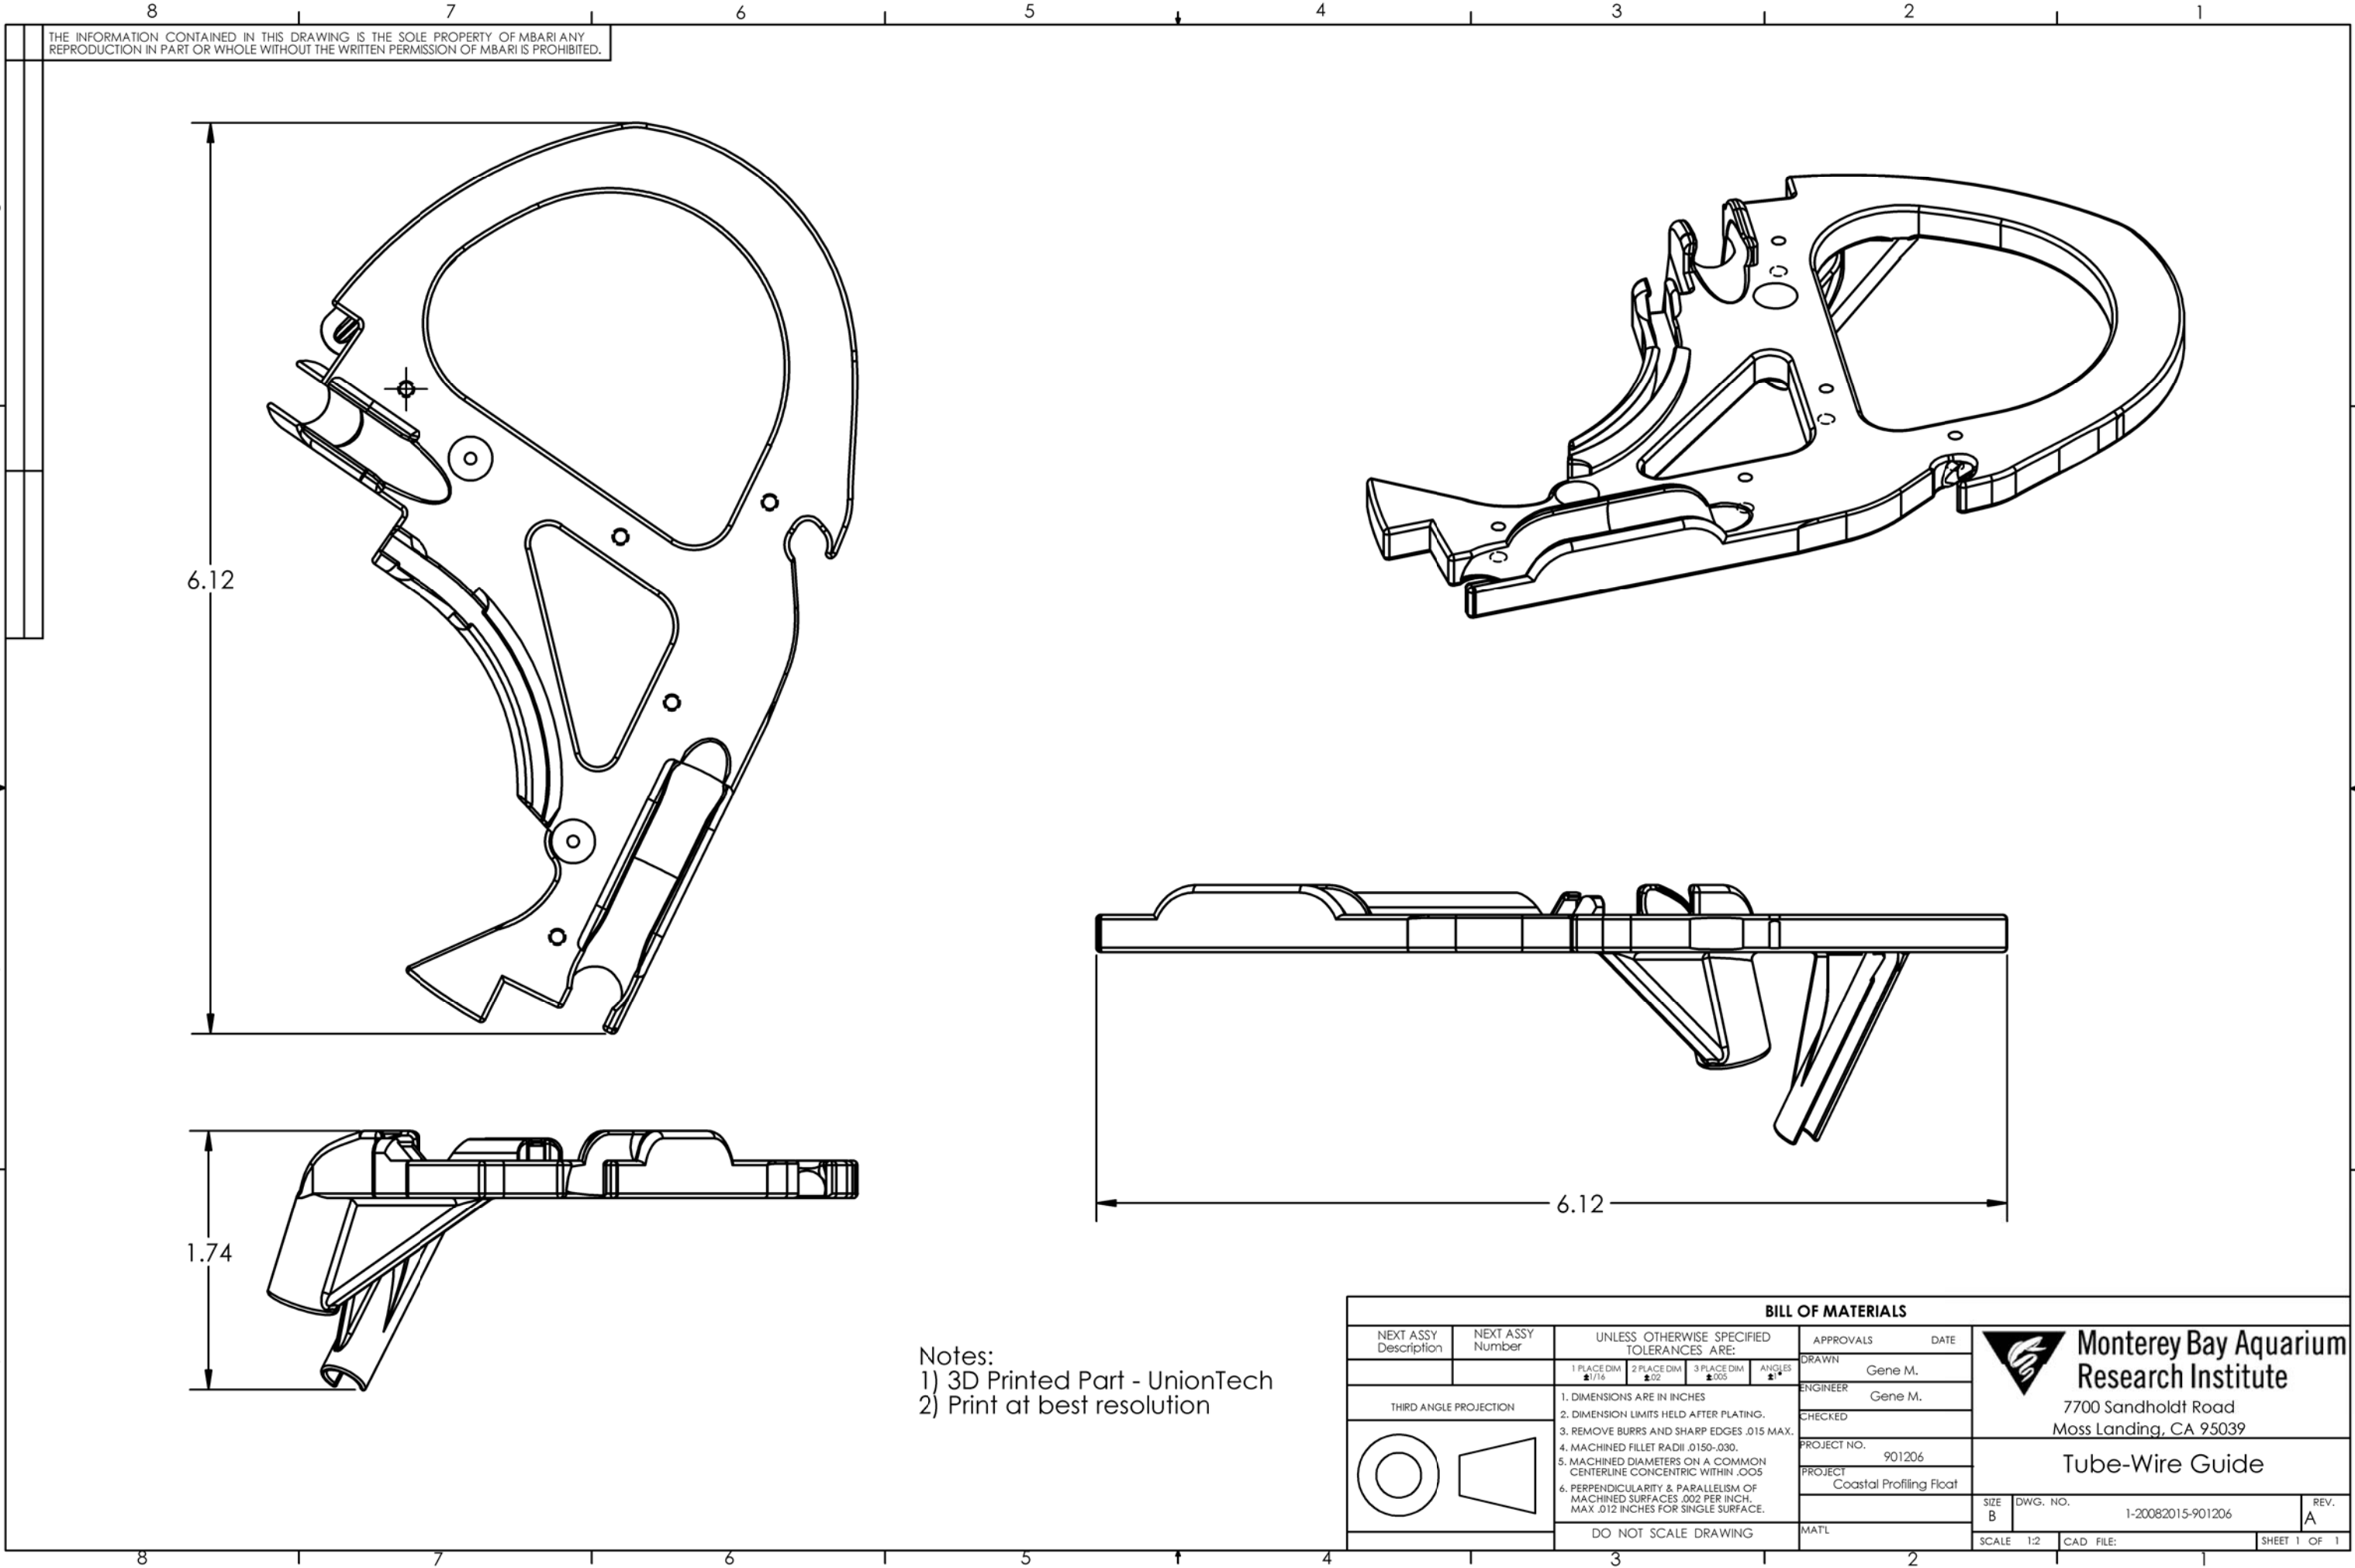

THE INFORMATION CONTAINED IN THIS DRAWING IS THE SOLE PROPERTY OF MBARI. ANY REPRODUCTION IN PART OR WHOLE WITHOUT THE WRITTEN PERMISSION OF MBARI IS PROHIBITED.

Notes:
1) 3D Printed Part - UnionTech
2) Print at best resolution

BILL OF MATERIALS										
NEXT ASSY Description	NEXT ASSY Number	UNLESS OTHERWISE SPECIFIED TOLERANCES ARE:				APPROVALS	DATE			
		1 PLACE DIM ±.1/16	2 PLACE DIM ±.02	3 PLACE DIM ±.005	ANGLES ±1°	DRAWN	Gene M.			
THIRD ANGLE PROJECTION						ENGINEER	Gene M.			
						CHECKED				
						PROJECT NO.	901206			
						PROJECT	Coastal Profiling Float			
DO NOT SCALE DRAWING						MAT'L	SIZE B	DWG. NO.	1-20082015-901206	REV. A
SCALE 1:2								CAD FILE:	SHEET 1 OF 1	

Monterey Bay Aquarium Research Institute
7700 Sandholdt Road
Moss Landing, CA 95039
Tube-Wire Guide