

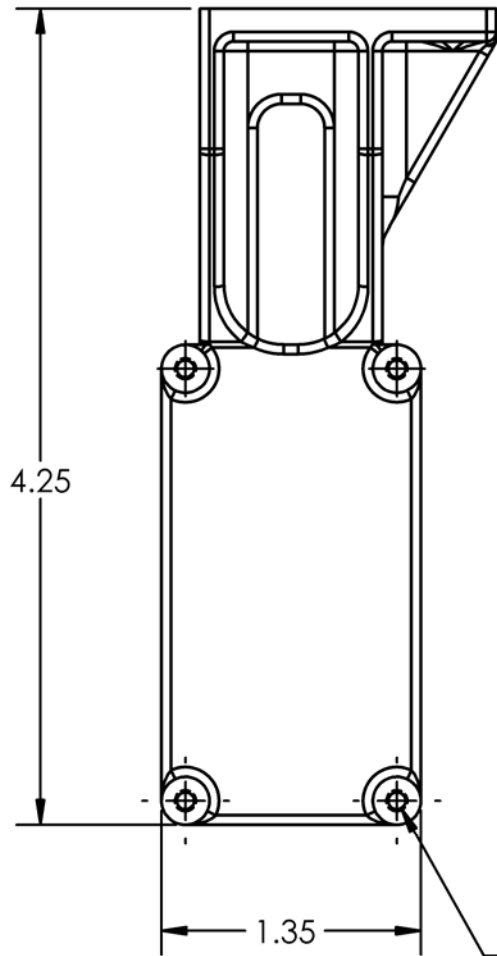
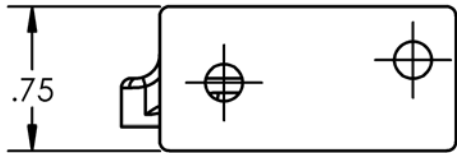


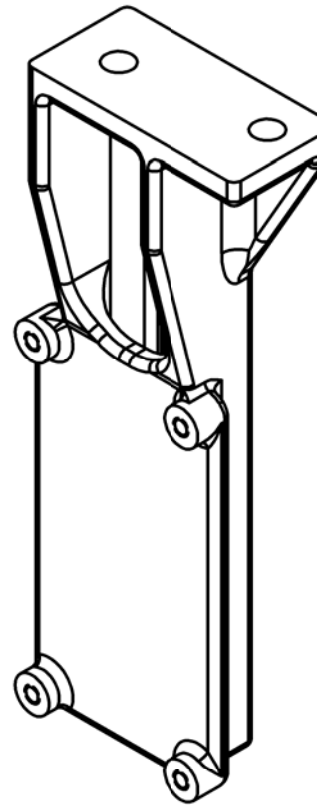

4X Ø .09 THRU ALL
4-40 UNC THRU ALL
TAP AFTER PRINTING

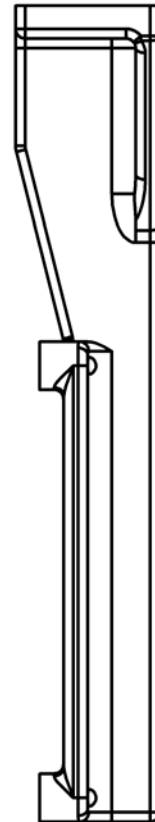

NOTES:
1) 3D printed part

BILL OF MATERIALS					
NEXT ASSY Description	NEXT ASSY Number	UNLESS OTHERWISE SPECIFIED TOLERANCES ARE:			
		1 PLACE DIM ±.1/16	2 PLACE DIM ±.02	3 PLACE DIM ±.005	ANGLES ±1°
THIRD ANGLE PROJECTION		1. DIMENSIONS ARE IN INCHES			
		2. DIMENSION LIMITS HELD AFTER PLATING.			
		APPROVALS		DATE	M
		DRAWN		Gene M.	M
		ENGINEER		Gene M.	
		CHECKED			