

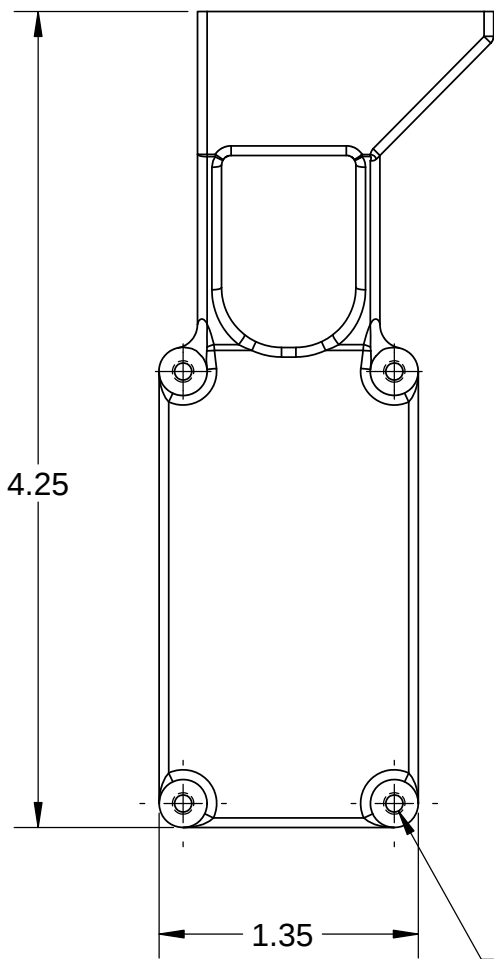
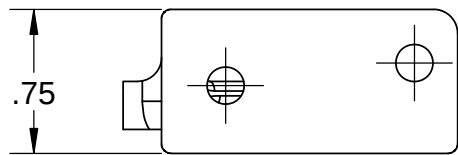


THE INFORMATION CONTAINED IN THIS DRAWING IS THE SOLE PROPERTY OF MBARI ANY REPRODUCTION IN PART OR WHOLE WITHOUT THE WRITTEN PERMISSION OF MBARI IS PROHIBITED.

REVISIONS			
REV.	DESCRIPTION	DATE	APPROVED
A	INITIAL RELEASE	MMM DD, YYYY	Gene M

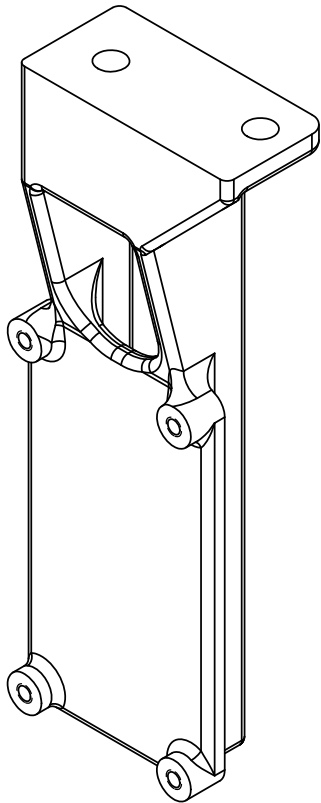


4X Ø .09 THRU ALL
- 4-40 UNC THRU ALL
TAP AFTER PRINTING

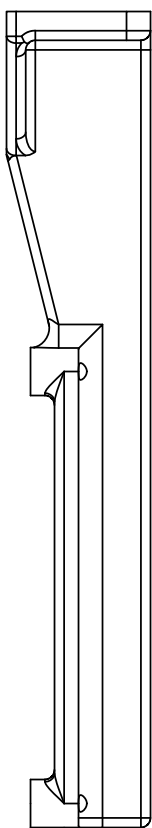

NOTES:

- 1) 3D printed part
- 2) Mat'l: Formlabs durable
- 3) Print at best resolution

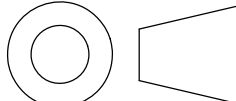BILL OF MATERIALS										
NEXT ASSY Description	NEXT ASSY Number	UNLESS OTHERWISE SPECIFIED TOLERANCES ARE:				APPROVALS		DATE		Monterey Bay Aquarium Research Institute M B A R I  7700 Sandholdt Rd. Moss Landing, CA 95039 831 775-1922 BTB BRACKET
		1 PLACE DIM ±1/16	2 PLACE DIM ±.02	3 PLACE DIM ±.005	ANGLES ±1°	DRAWN	Gene M.			
THIRD ANGLE PROJECTION 		1. DIMENSIONS ARE IN INCHES 2. DIMENSION LIMITS HELD AFTER PLATING. 3. REMOVE BURRS AND SHARP EDGES .015 MAX. 4. MACHINED FILLET RADII .0150-.030. 5. MACHINED DIAMETERS ON A COMMON CENTERLINE CONCENTRIC WITHIN .005 6. PERPENDICULARITY & PARALLELISM OF MACHINED SURFACES .002 PER INCH. MAX .012 INCHES FOR SINGLE SURFACE.				ENGINEER	Gene M.			
						CHECKED				
						PROJECT NO.	901206			
						PROJECT	Coastal Profiling Float			
								SIZE B	DWG. NO. 1-20082015-901206	REV. A
		DO NOT SCALE DRAWING				MAT'L		SCALE 1:1	CAD FILE:	SHEET 1 OF 1

Status: Released to Manufacturing