


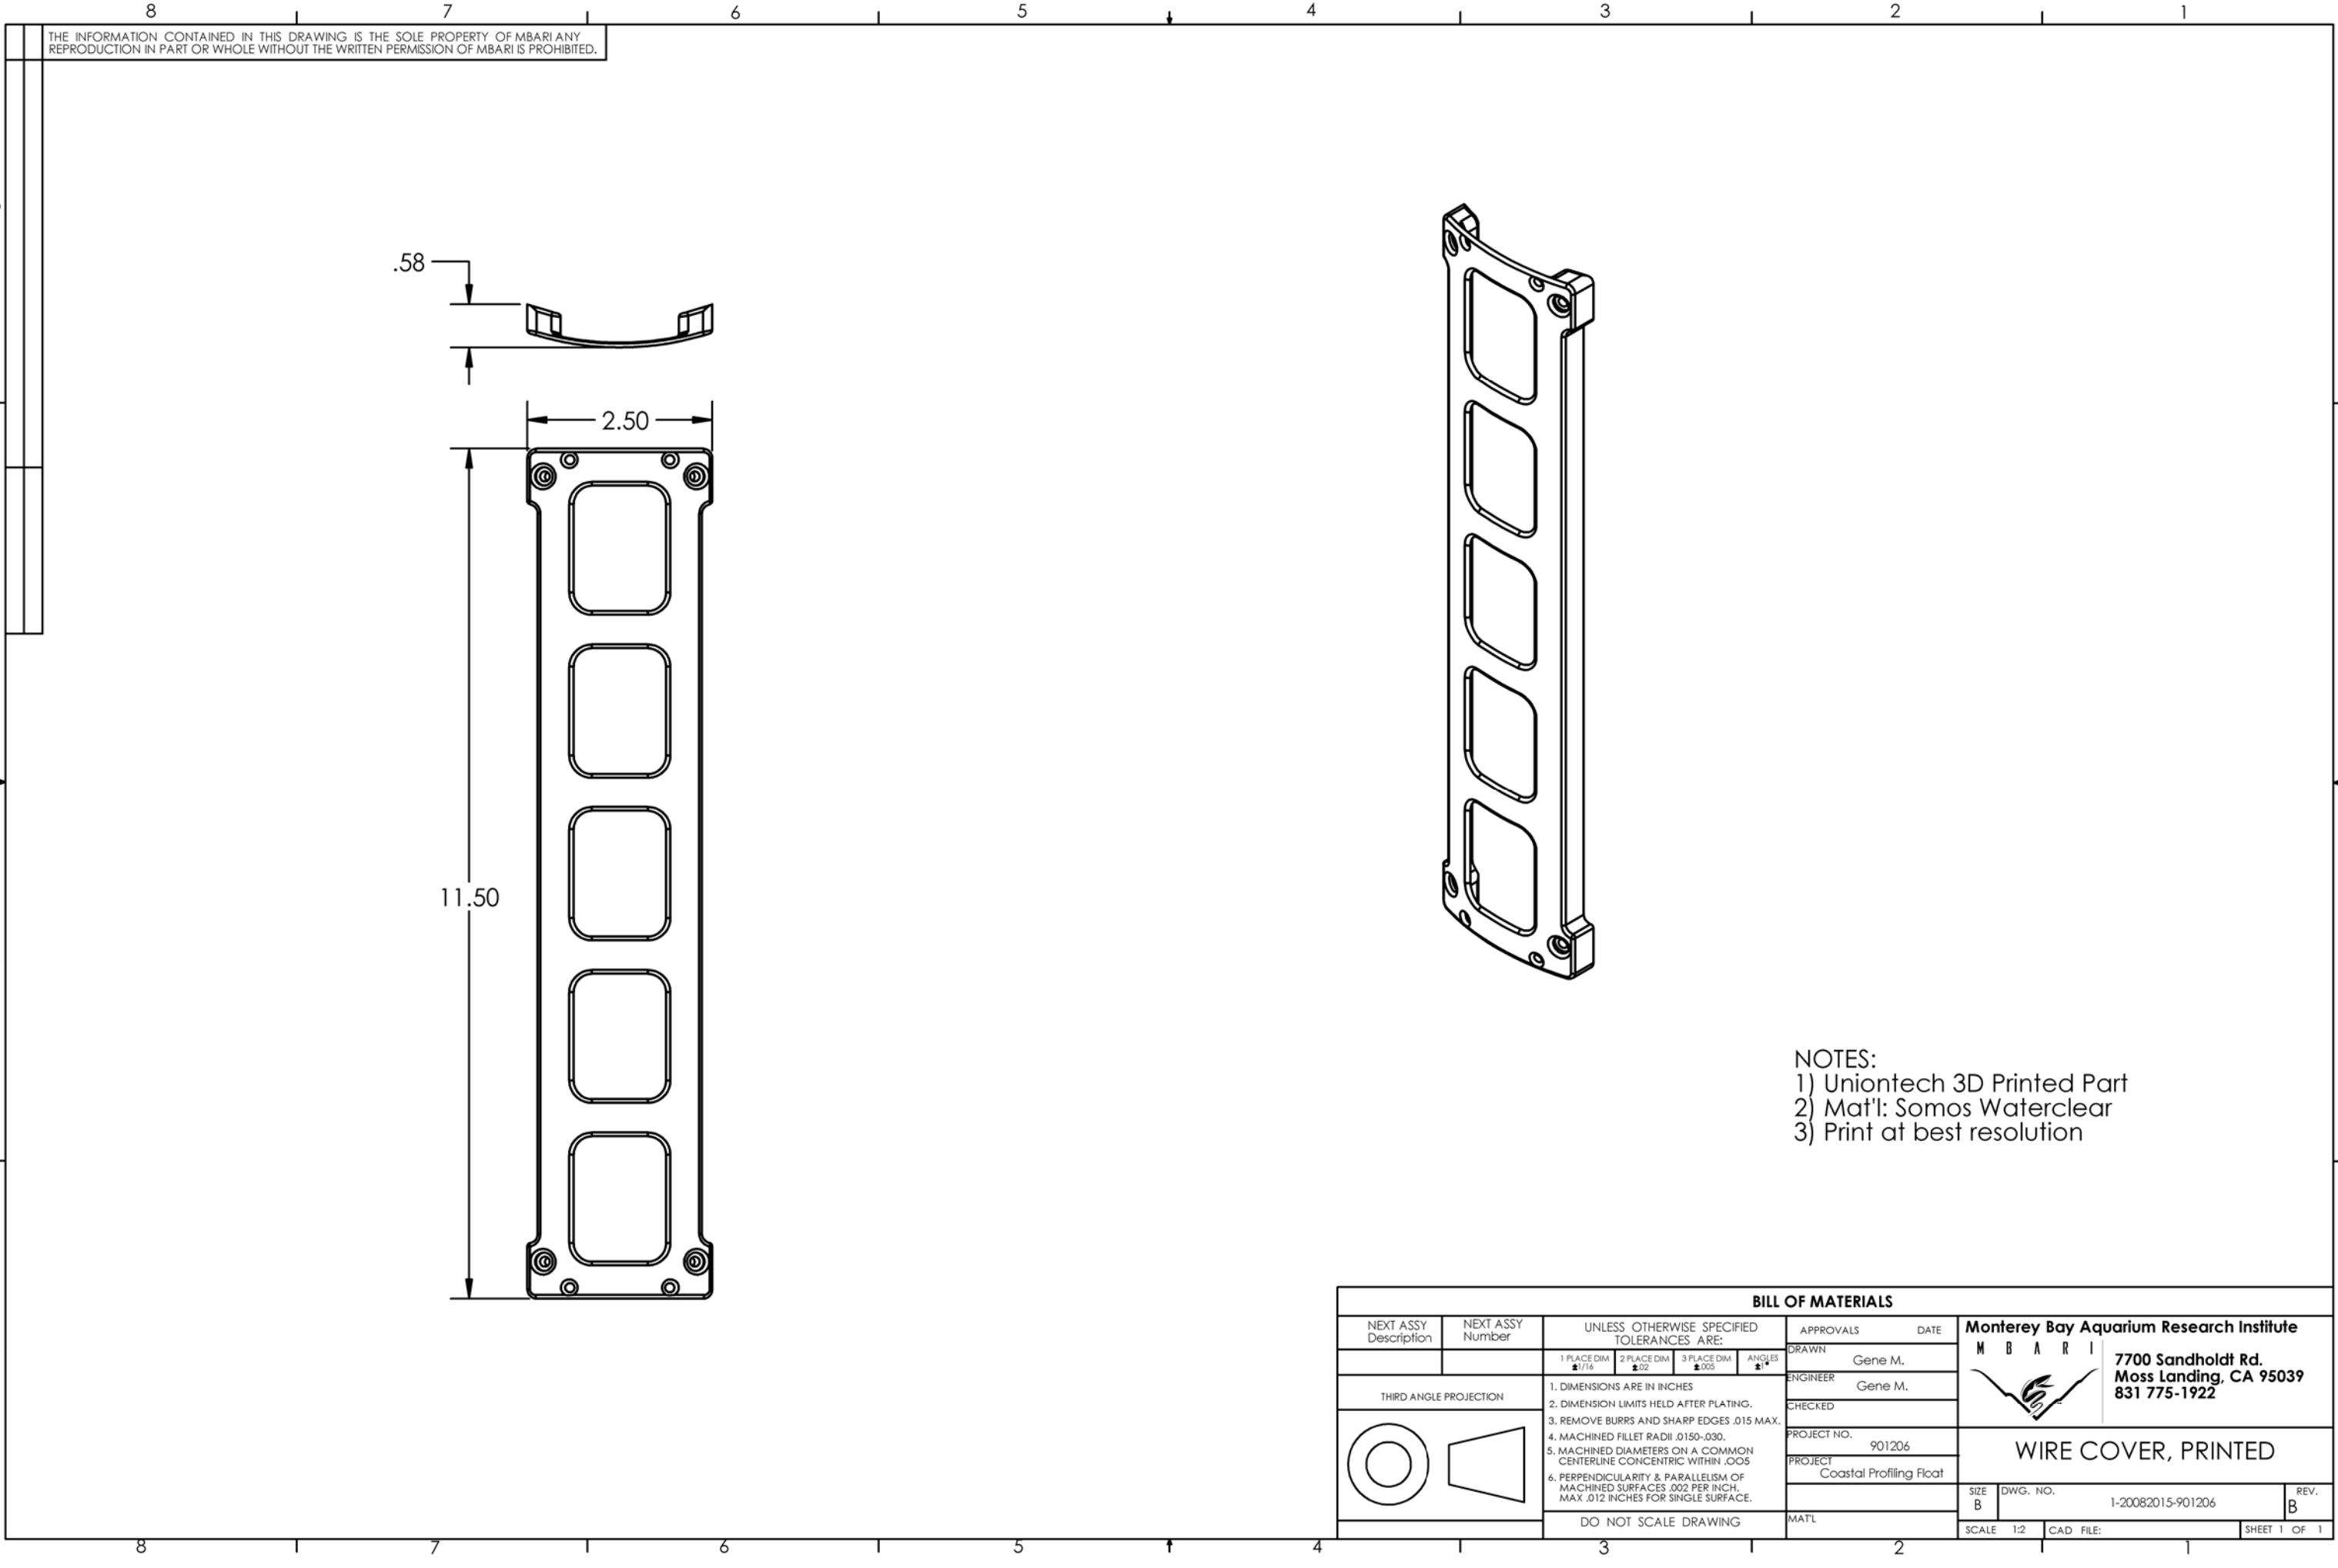

THE INFORMATION CONTAINED IN THIS DRAWING IS THE SOLE PROPERTY OF MBARI. ANY REPRODUCTION IN PART OR WHOLE WITHOUT THE WRITTEN PERMISSION OF MBARI IS PROHIBITED.

- NOTES:
- 1) Uniontech 3D Printed Part
 - 2) Mat'l: Somos Waterclear
 - 3) Print at best resolution

BILL OF MATERIALS										
NEXT ASSY Description	NEXT ASSY Number	UNLESS OTHERWISE SPECIFIED TOLERANCES ARE:			APPROVALS		DATE			Monterey Bay Aquarium Research Institute MBARI  7700 Sandholdt Rd. Moss Landing, CA 95039 831 775-1922
		1 PLACE DIM ±.1/16	2 PLACE DIM ±.02	3 PLACE DIM ±.005	ANGLES ±.1°	DRAWN	Gene M.			
THIRD ANGLE PROJECTION		1. DIMENSIONS ARE IN INCHES 2. DIMENSION LIMITS HELD AFTER PLATING. 3. REMOVE BURRS AND SHARP EDGES .015 MAX. 4. MACHINED FILLET RADII .0150-.030. 5. MACHINED DIAMETERS ON A COMMON CENTERLINE CONCENTRIC WITHIN .005 6. PERPENDICULARITY & PARALLELISM OF MACHINED SURFACES .002 PER INCH. MAX .012 INCHES FOR SINGLE SURFACE.			ENGINEER	Gene M.				
					CHECKED					
					PROJECT NO.	901206				
					PROJECT	Coastal Profiling Float				
		DO NOT SCALE DRAWING			MAT'L					
					SCALE 1:2	CAD FILE:			SHEET 1 OF 1	