

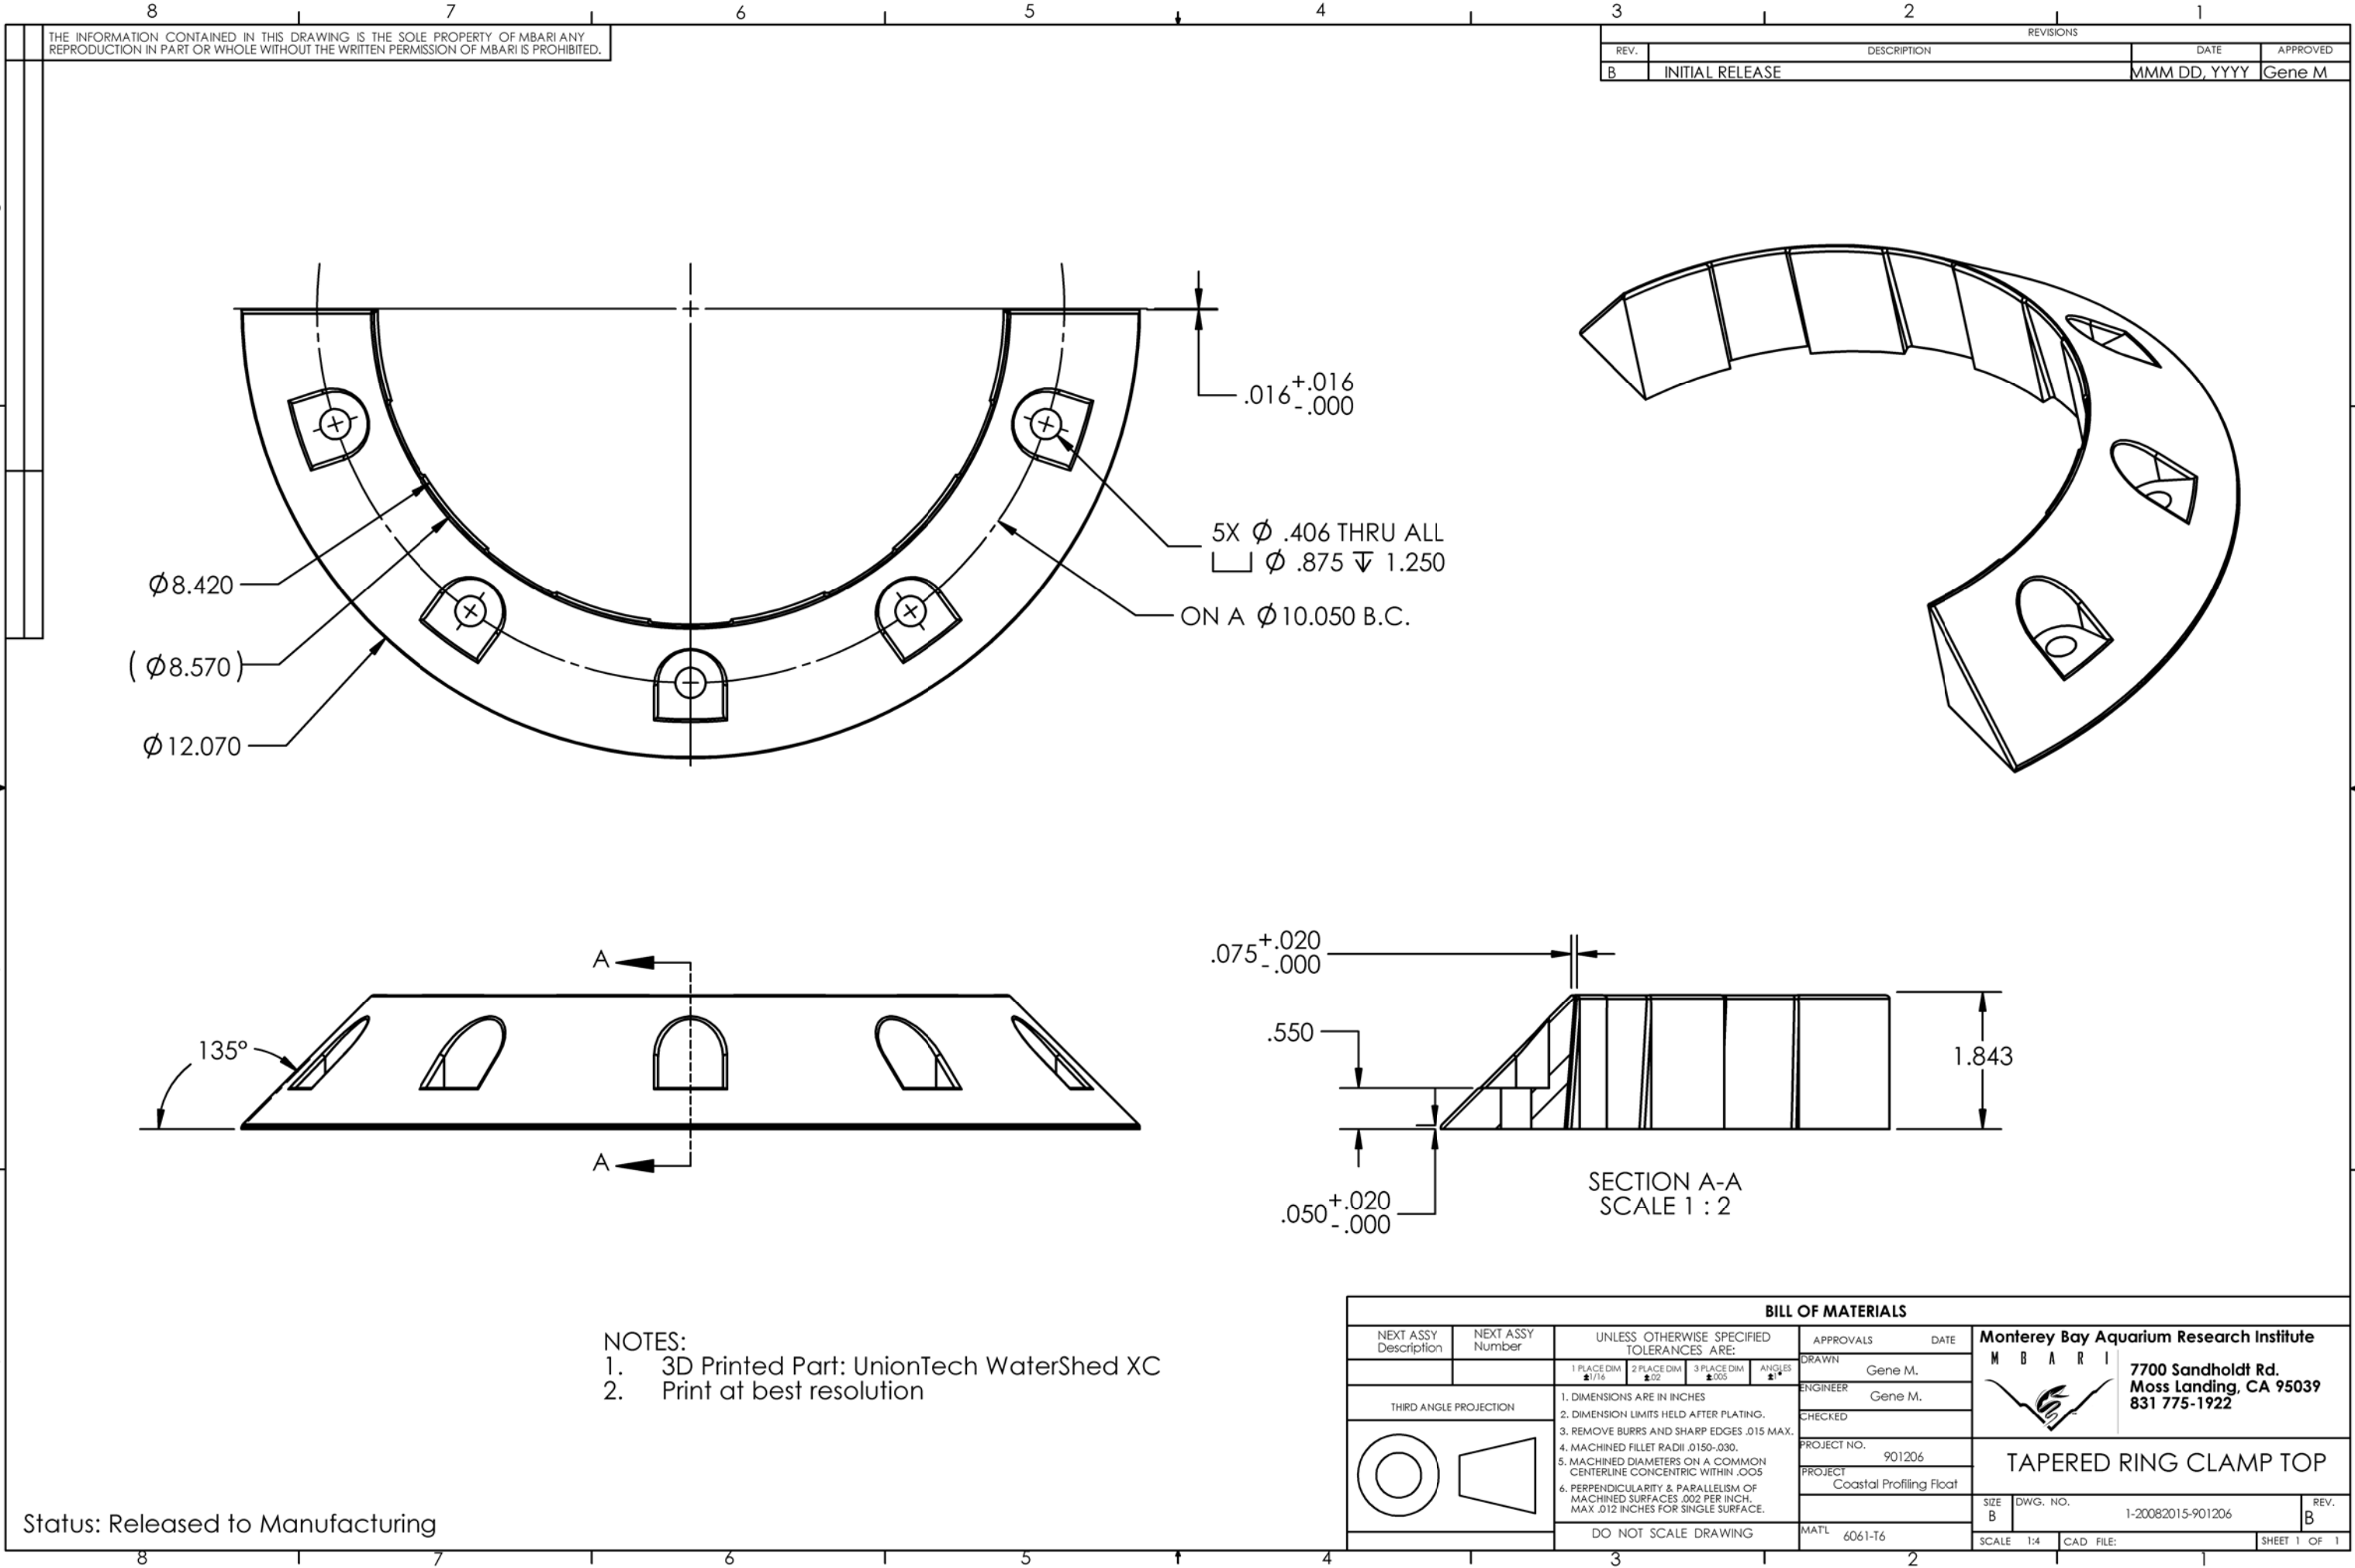
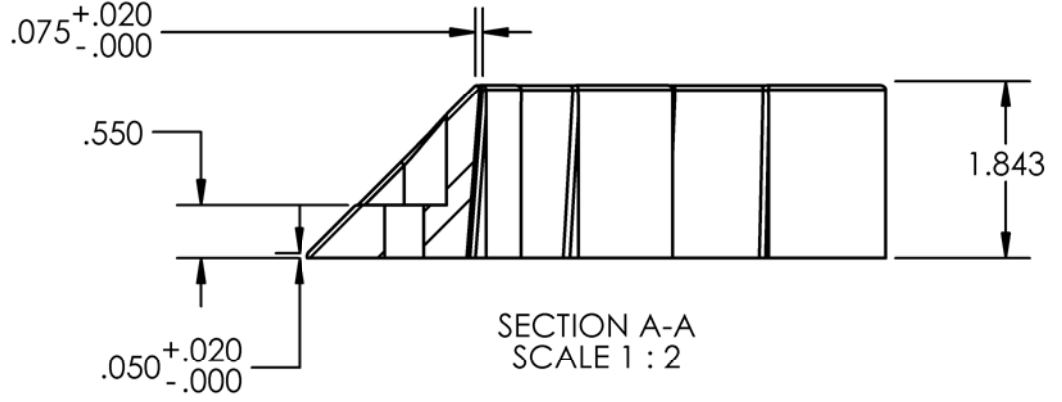
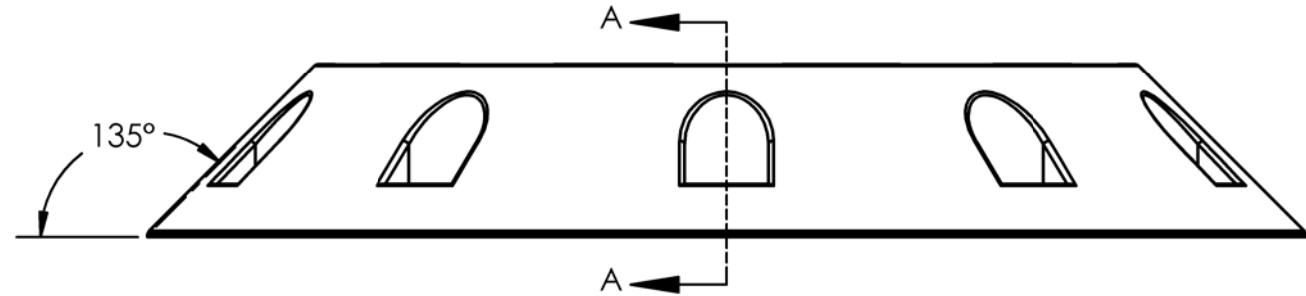


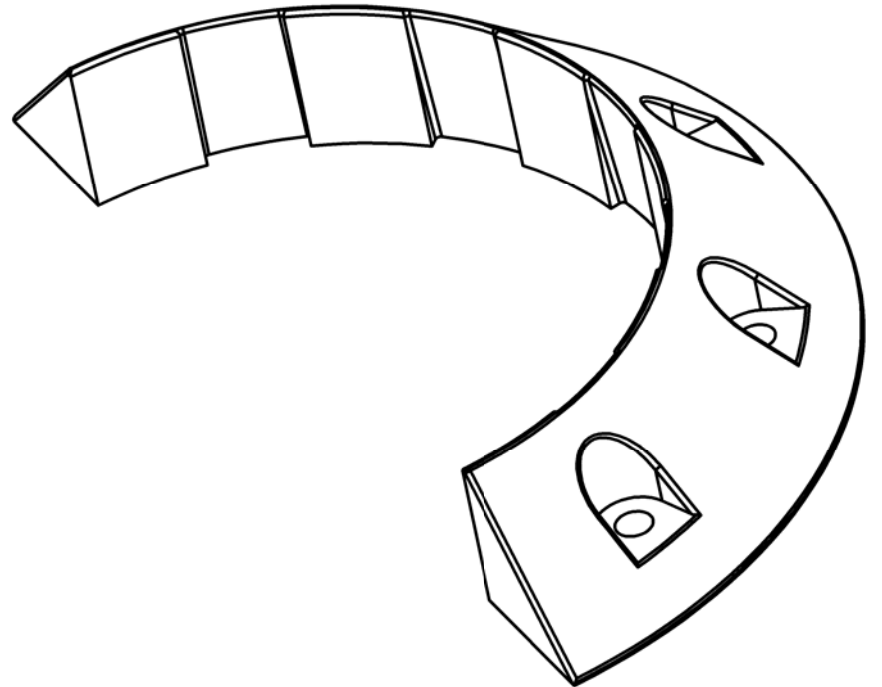

THE INFORMATION CONTAINED IN THIS DRAWING IS THE SOLE PROPERTY OF MBARI. ANY REPRODUCTION IN PART OR WHOLE WITHOUT THE WRITTEN PERMISSION OF MBARI IS PROHIBITED.

REVISIONS			
REV.	DESCRIPTION	DATE	APPROVED
B	INITIAL RELEASE	MMM DD, YYYY	Gene M

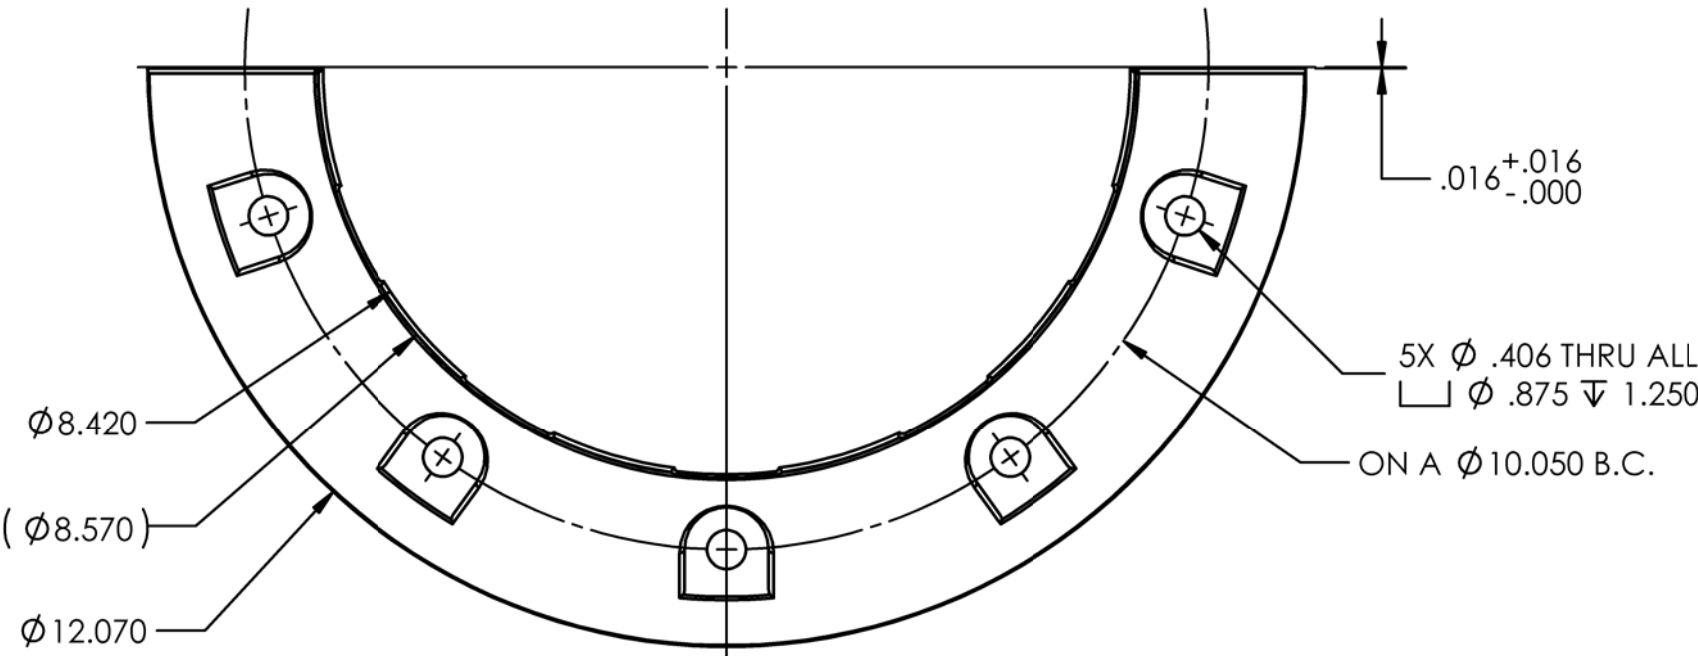

SECTION A-A
SCALE 1 : 2

- NOTES:
- 3D Printed Part: UnionTech WaterShed XC
 - Print at best resolution

BILL OF MATERIALS			
NEXT ASSY Description	NEXT ASSY Number	UNLESS OTHERWISE SPECIFIED TOLERANCES ARE:	APPROVALS DATE
		1 PLACE DIM $\pm .125$	DRAWN Gene M.
		2 PLACE DIM $\pm .02$	ENGINEER Gene M.
		3 PLACE DIM $\pm .005$	CHECKED
		ANGLES $\pm 1^\circ$	PROJECT NO. 901206
			PROJECT Coastal Profiling Float
			MATL 6061-T6
			SCALE 1:4
			CAD FILE:
			SHEET 1 OF 1

Monterey Bay Aquarium Research Institute

MBARI

7700 Sandholdt Rd.
Moss Landing, CA 95039
831 775-1922

TAPERED RING CLAMP TOP

Status: Released to Manufacturing