


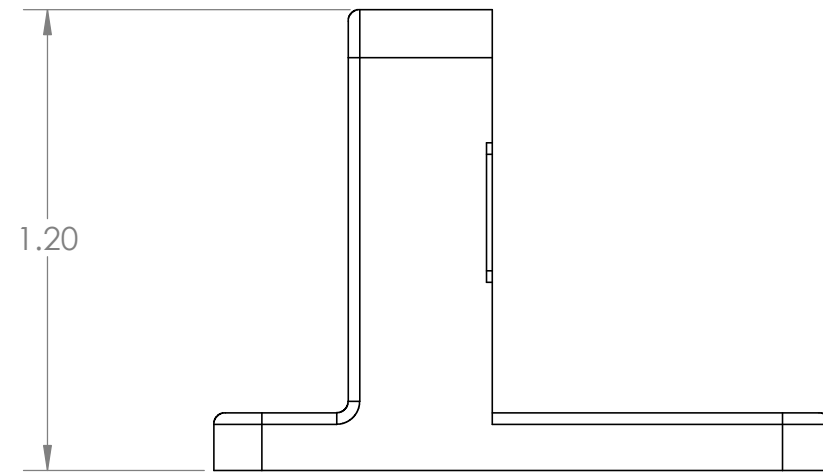
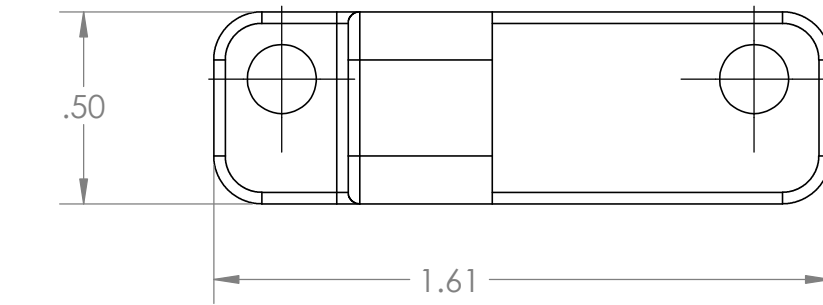
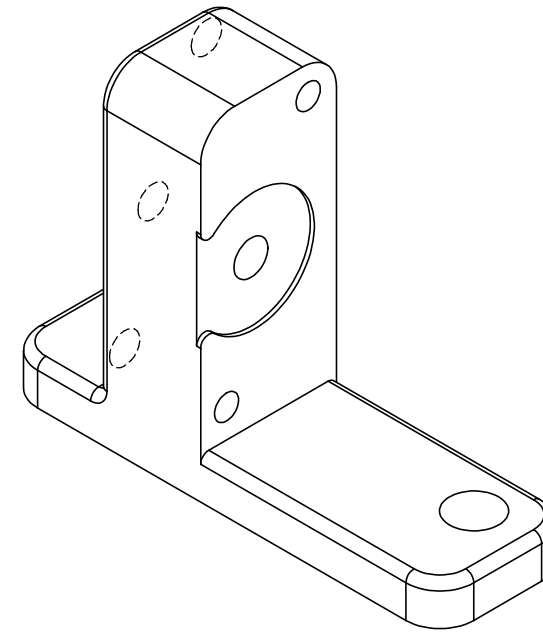
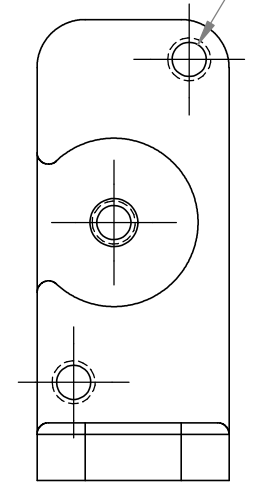
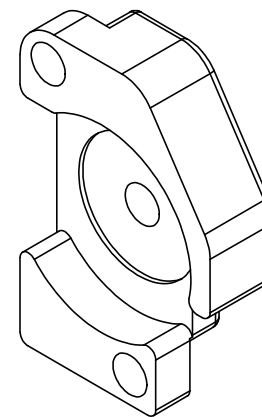


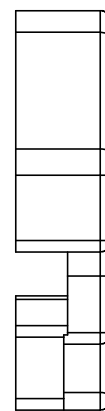

3X ϕ .09 THRU ALL
4-40 UNC THRU ALL
TAP AFTER PRINTING

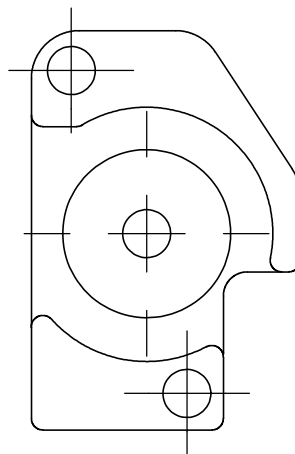

SHEAVE BASE 2

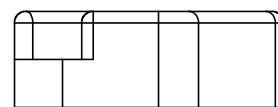

CHEEK PLATE

- NOTES:
- 1) 3D Printed Part - FormLabs SLA
 - 2) Print at best resolution
 - 3) Mat'l: Sheave base 2 - Rigid
Cheek Plate - Clear