
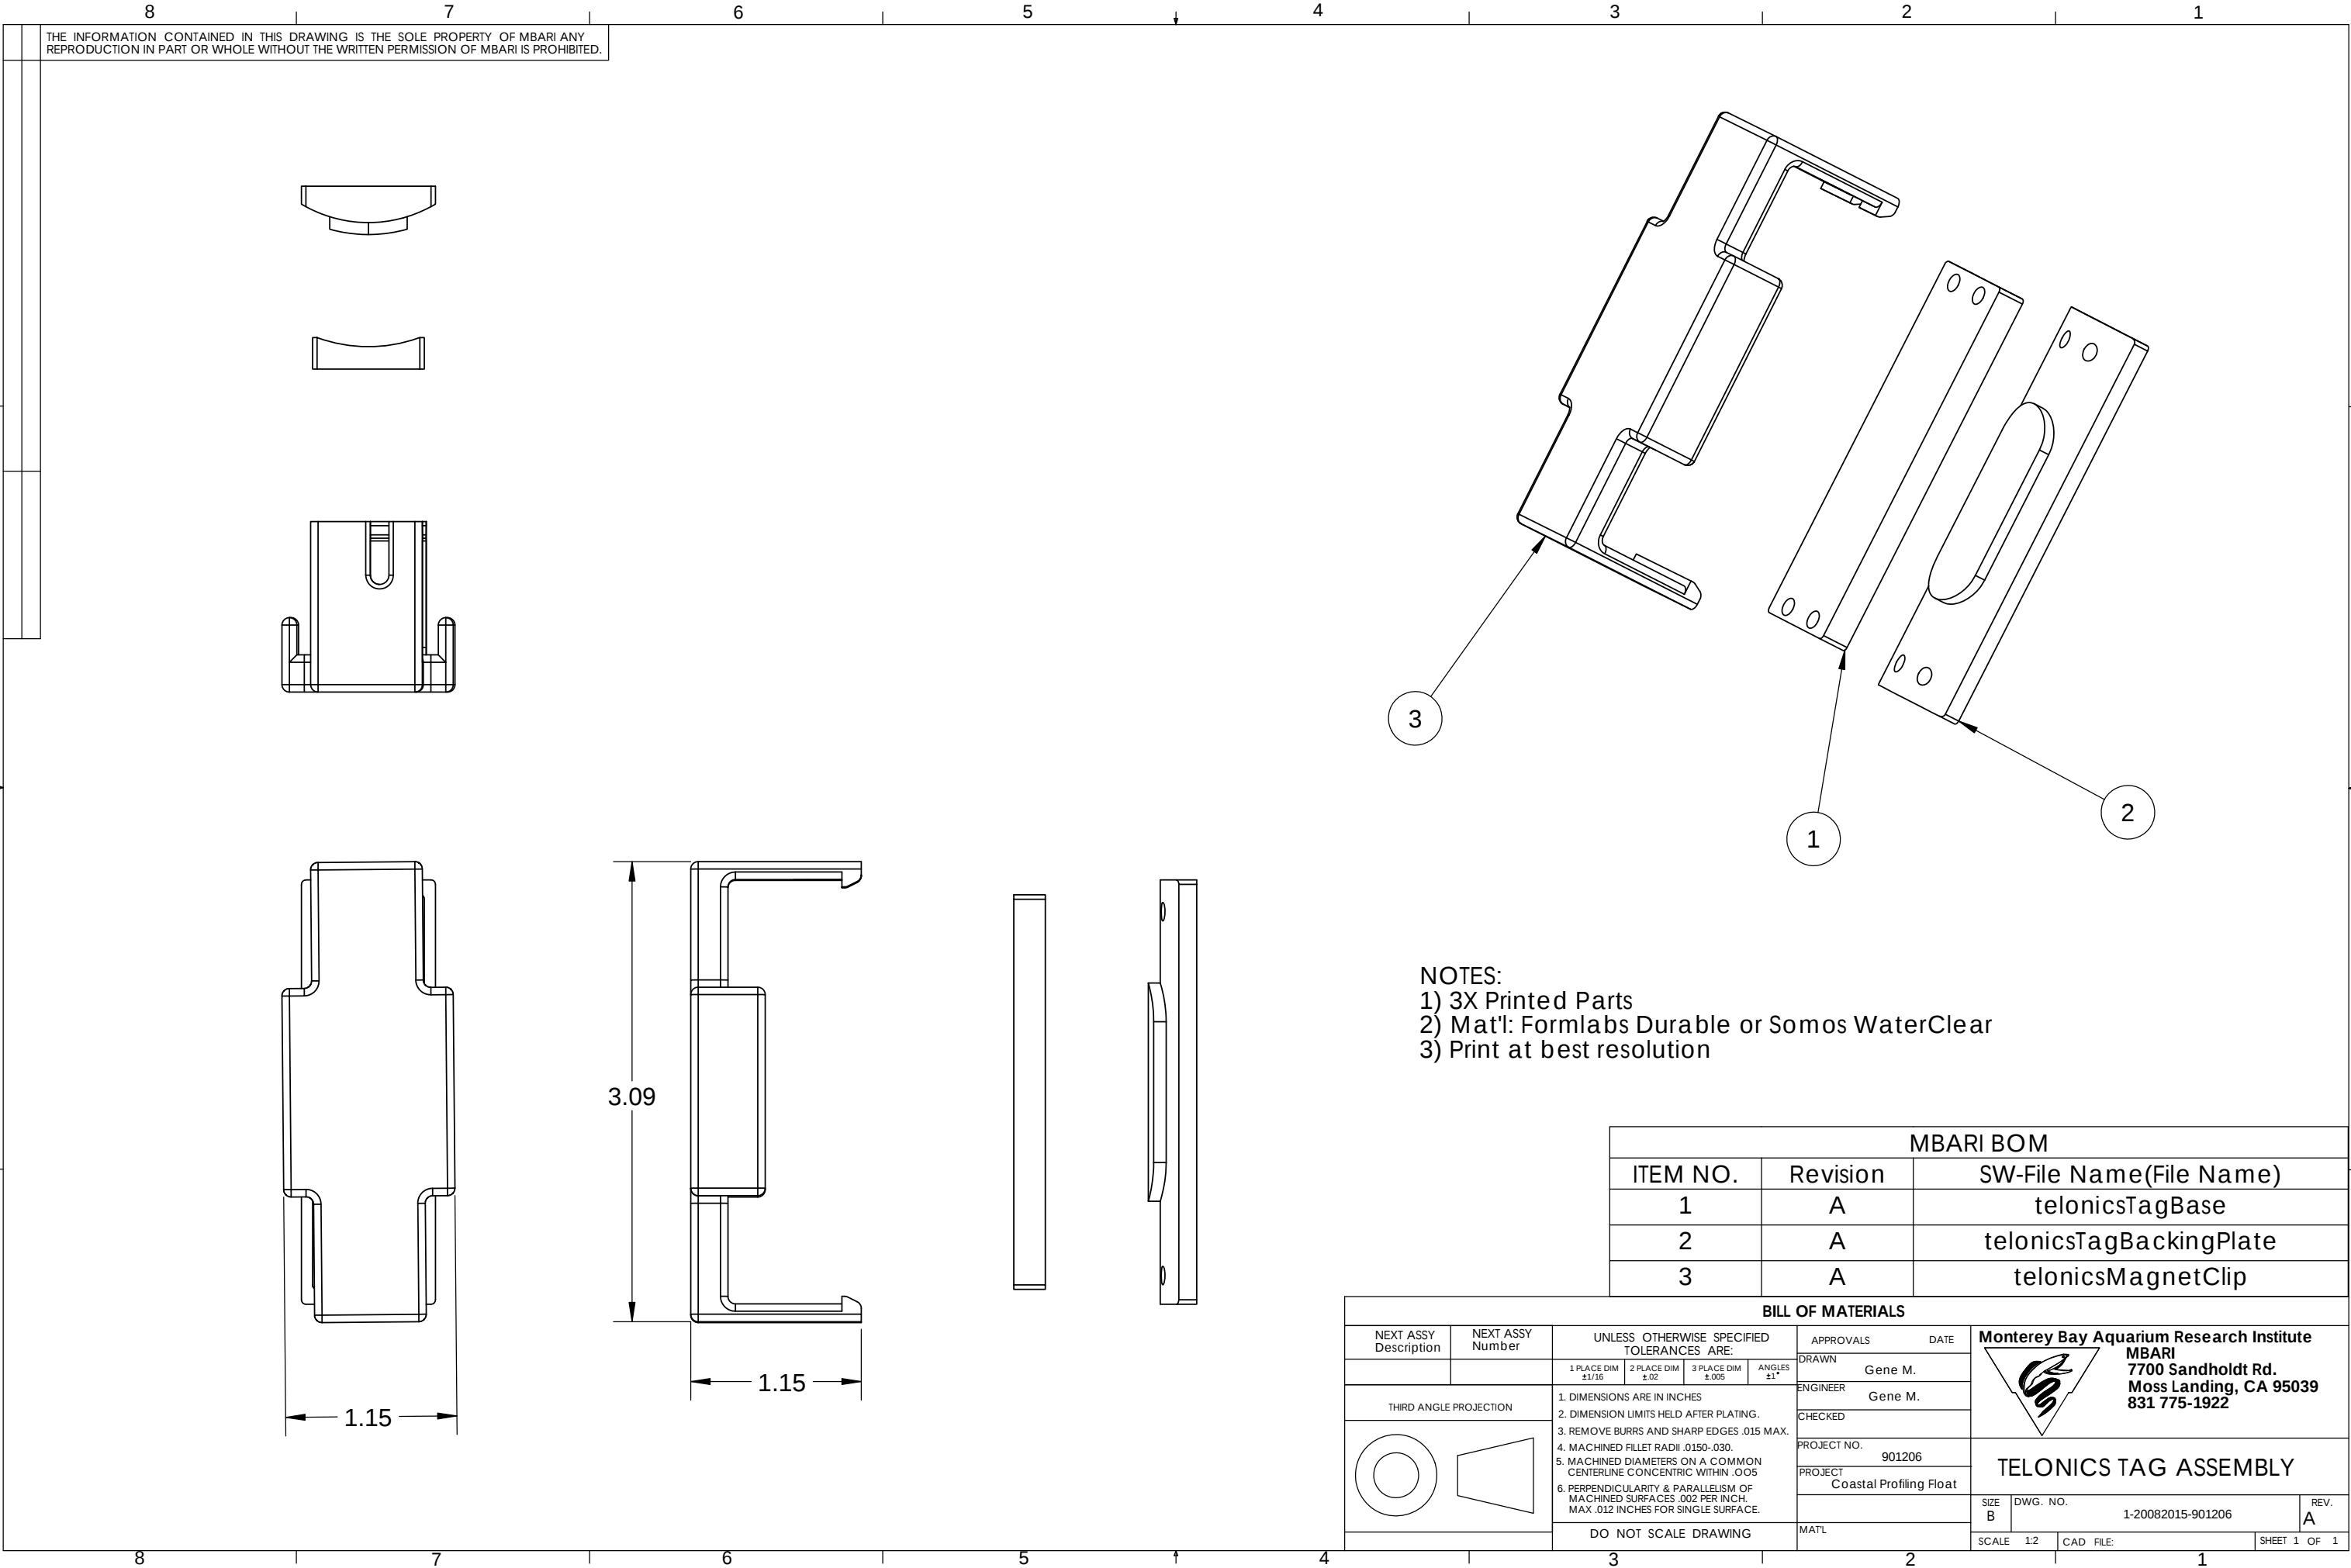


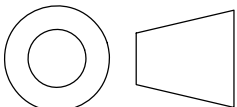

THE INFORMATION CONTAINED IN THIS DRAWING IS THE SOLE PROPERTY OF MBARI ANY REPRODUCTION IN PART OR WHOLE WITHOUT THE WRITTEN PERMISSION OF MBARI IS PROHIBITED.

NOTES:
1) 3X Printed Parts
2) Mat'l: Formlabs Durable or Somos WaterClear
3) Print at best resolution

MBARI BOM		
ITEM NO.	Revision	SW-File Name(File Name)
1	A	telonicsTagBase
2	A	telonicsTagBackingPlate
3	A	telonicsMagnetClip

BILL OF MATERIALS											
NEXT ASSY Description	NEXT ASSY Number	UNLESS OTHERWISE SPECIFIED TOLERANCES ARE:				APPROVALS	DATE	Monterey Bay Aquarium Research Institute  MBARI 7700 Sandholdt Rd. Moss Landing, CA 95039 831 775-1922			
		1 PLACE DIM ±1/16	2 PLACE DIM ±.02	3 PLACE DIM ±.005	ANGLES ±1°	DRAWN	Gene M.				
						ENGINEER	Gene M.				
						CHECKED					
THIRD ANGLE PROJECTION		1. DIMENSIONS ARE IN INCHES 2. DIMENSION LIMITS HELD AFTER PLATING. 3. REMOVE BURRS AND SHARP EDGES .015 MAX. 4. MACHINED FILLET RADII .0150-.030. 5. MACHINED DIAMETERS ON A COMMON CENTERLINE CONCENTRIC WITHIN .005 6. PERPENDICULARITY & PARALLELISM OF MACHINED SURFACES .002 PER INCH. MAX .012 INCHES FOR SINGLE SURFACE.				PROJECT NO.		TELONICS TAG ASSEMBLY			
						901206					
						PROJECT					
						DO NOT SCALE DRAWING				Coastal Profiling Float	
						MAT'L					
						SIZE B		DWG. NO.	1-20082015-901206	REV. A	
						SCALE 1:2		CAD FILE:		SHEET 1 OF 1	