


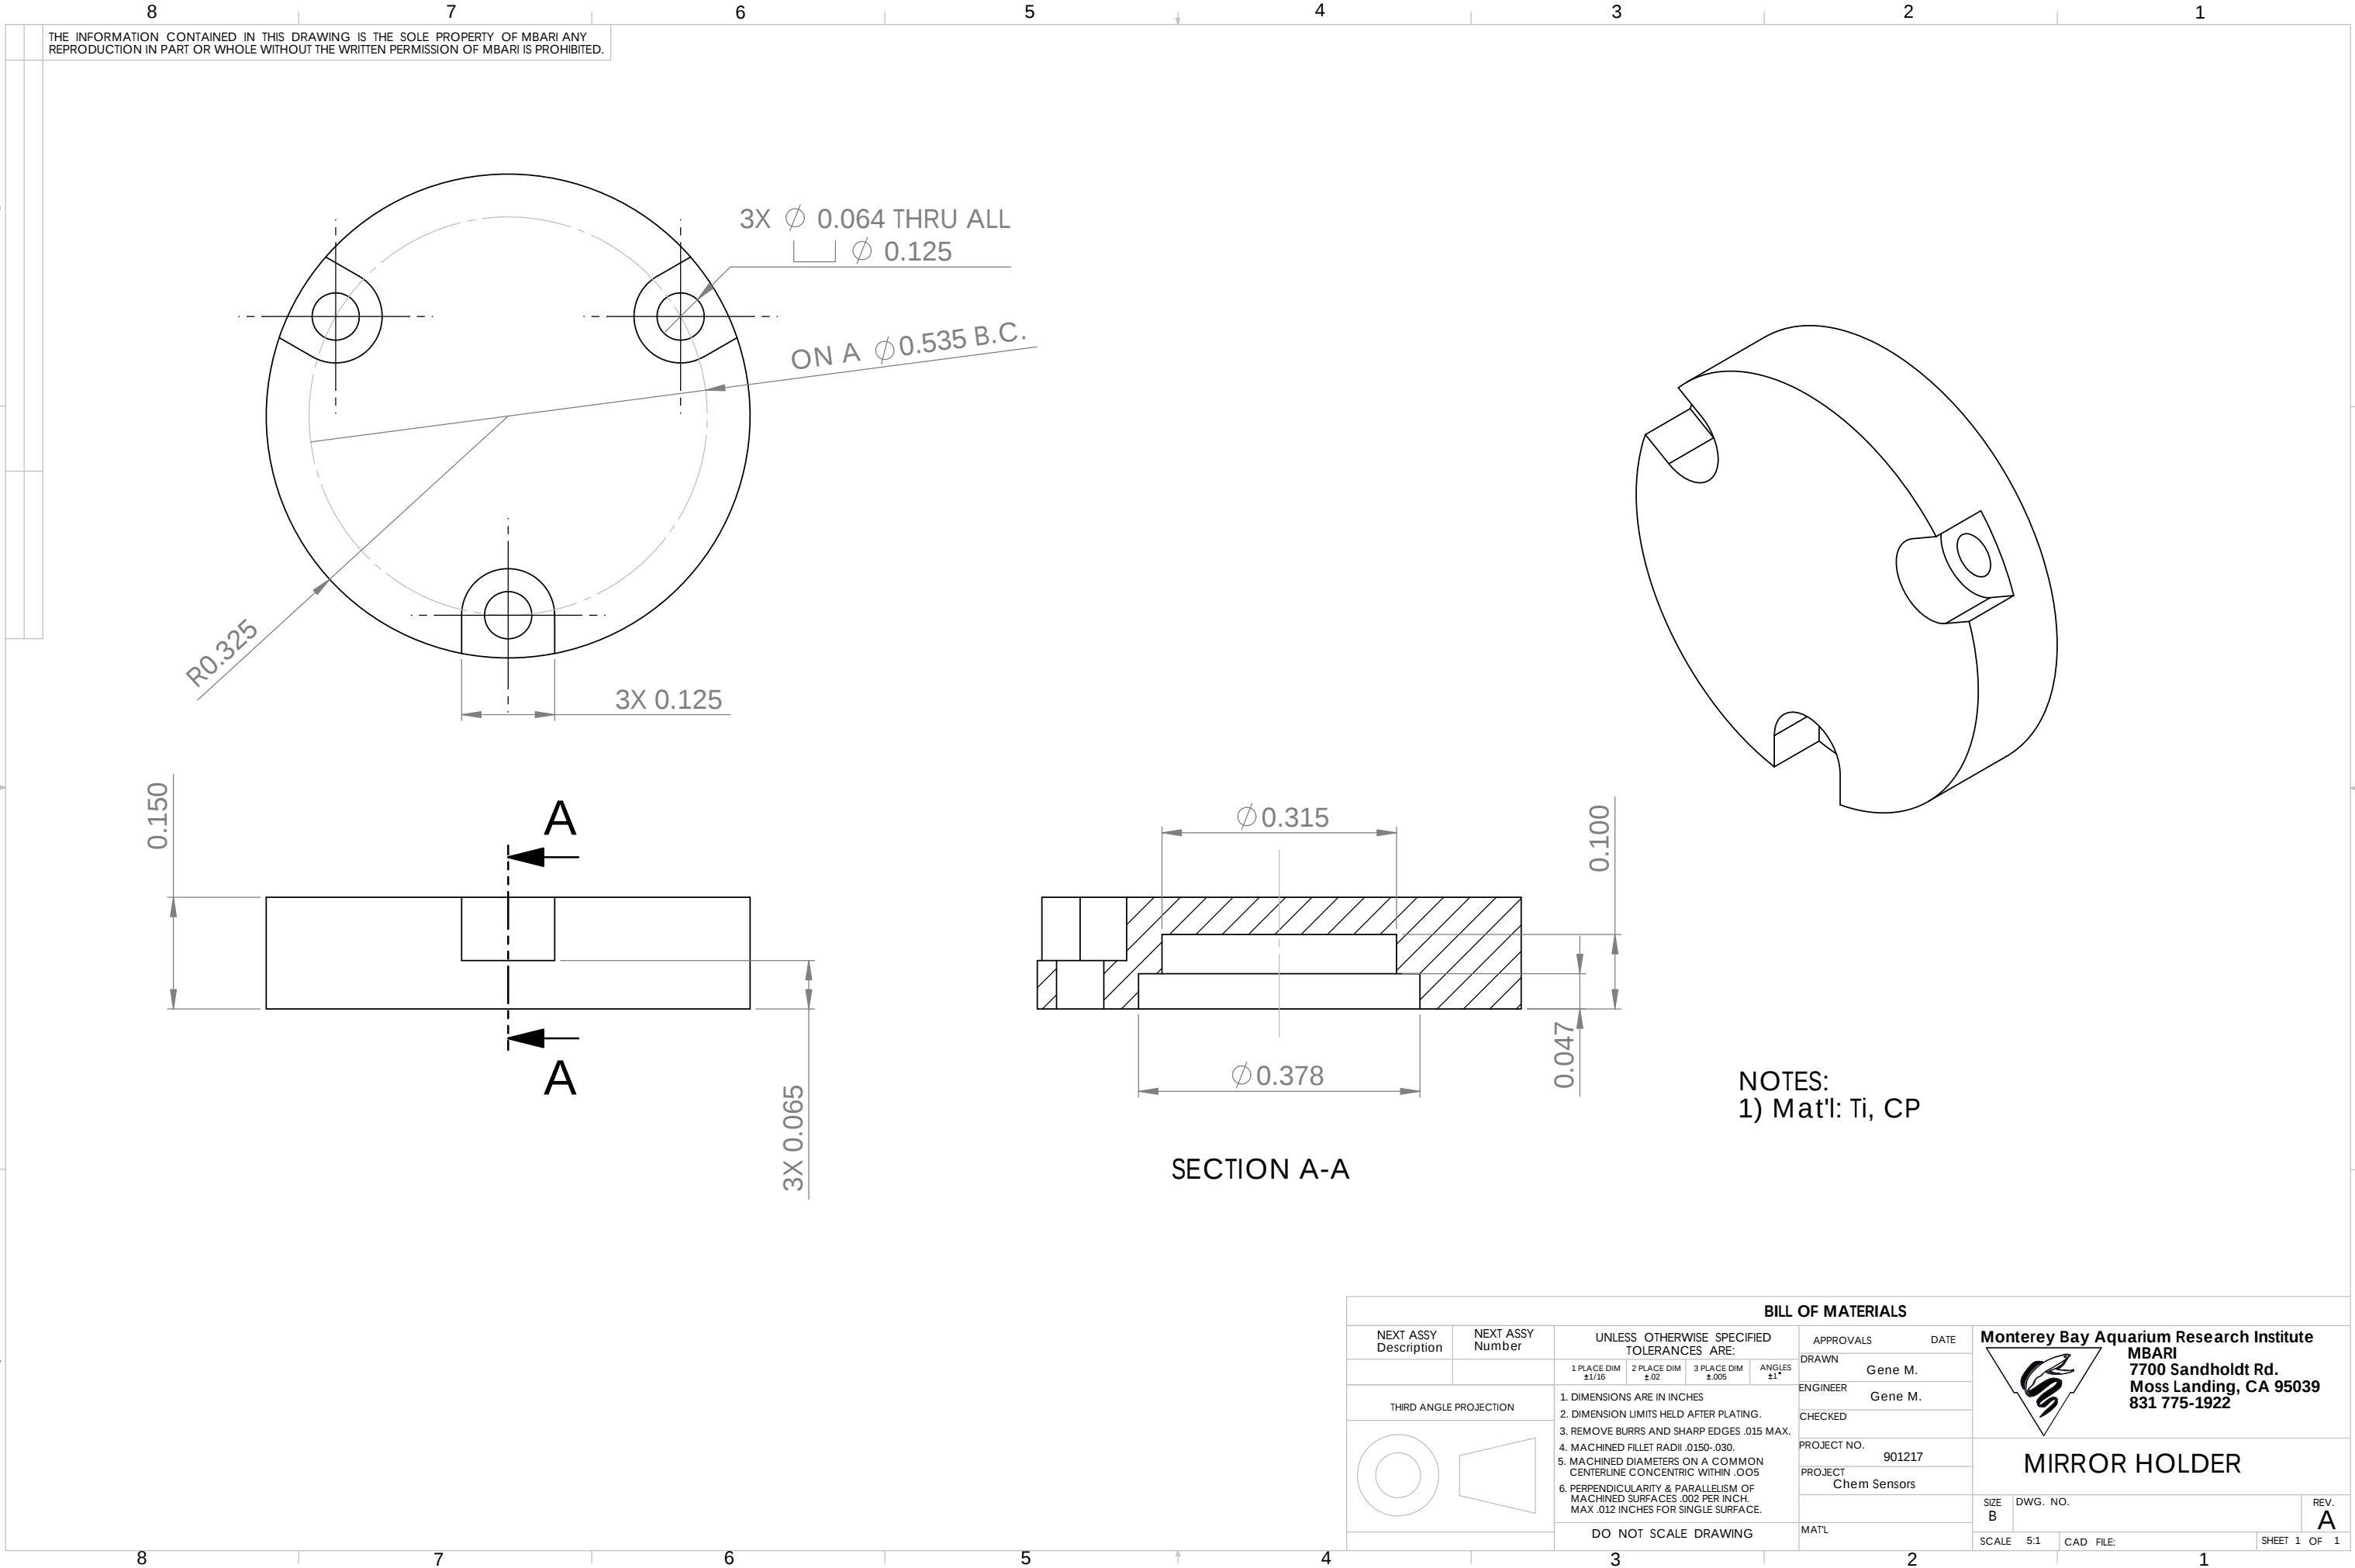

BILL OF MATERIALS															
NEXT ASSY Description	NEXT ASSY Number	UNLESS OTHERWISE SPECIFIED TOLERANCES ARE:				APPROVALS		DATE							
		1 PLACE DIM ±1/16	2 PLACE DIM ±.02	3 PLACE DIM ±.005	ANGLES ±1°	DRAWN	Gene M.								
THIRD ANGLE PROJECTION		1. DIMENSIONS ARE IN INCHES 2. DIMENSION LIMITS HELD AFTER PLATING. 3. REMOVE BURRS AND SHARP EDGES .015 MAX. 4. MACHINED FILLET RADII .0150-.030. 5. MACHINED DIAMETERS ON A COMMON CENTERLINE CONCENTRIC WITHIN .005 6. PERPENDICULARITY & PARALLELISM OF MACHINED SURFACES .002 PER INCH. MAX .012 INCHES FOR SINGLE SURFACE.				ENGINEER	Gene M.								
						CHECKED									
						PROJECT NO.	901217								
						PROJECT	Chem Sensors								
		DO NOT SCALE DRAWING				MATL									
 Monterey Bay Aquarium Research Institute MBARI 7700 Sandholdt Rd. Moss Landing, CA 95039 831 775-1922 MIRROR HOLDER <table><tr><td>SIZE B</td><td>DWG. NO.</td><td>REV. A</td></tr><tr><td>SCALE 5:1</td><td>CAD FILE:</td><td>SHEET 1 OF 1</td></tr></table>										SIZE B	DWG. NO.	REV. A	SCALE 5:1	CAD FILE:	SHEET 1 OF 1
SIZE B	DWG. NO.	REV. A													
SCALE 5:1	CAD FILE:	SHEET 1 OF 1													