
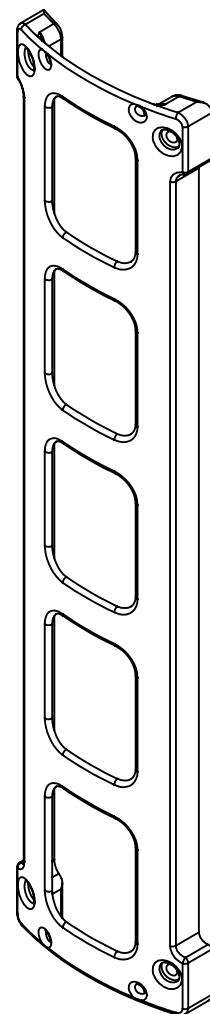


THE INFORMATION CONTAINED IN THIS DRAWING IS THE SOLE PROPERTY OF MBARI ANY REPRODUCTION IN PART OR WHOLE WITHOUT THE WRITTEN PERMISSION OF MBARI IS PROHIBITED.

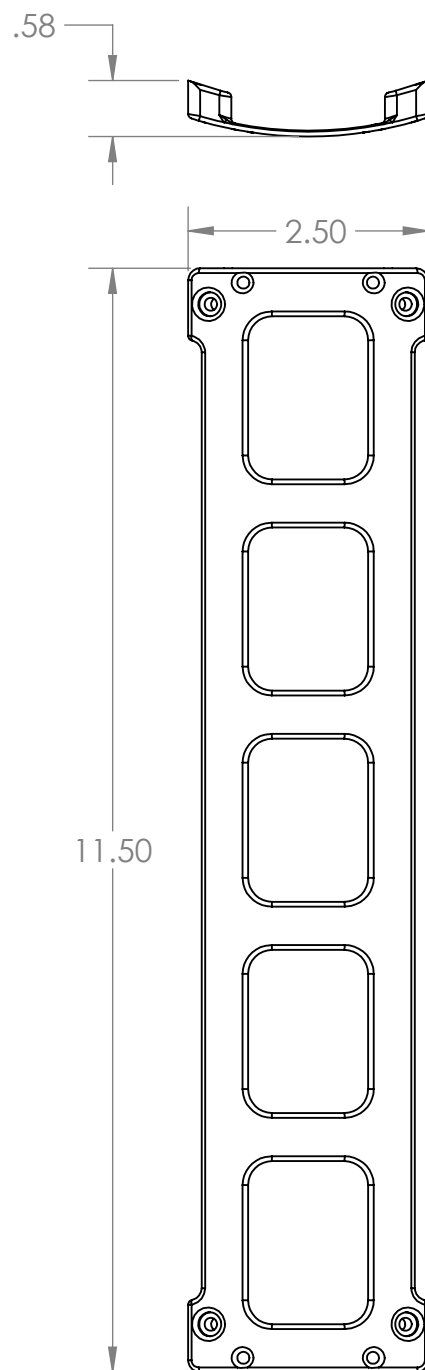

NOTES:
1) Uniontech 3D Printed Part
2) Mat'l: Somos Waterclear
3) Print at best resolution

BILL OF MATERIALS									
NEXT ASSY Description	NEXT ASSY Number	UNLESS OTHERWISE SPECIFIED TOLERANCES ARE:			APPROVALS	DATE	Monterey Bay Aquarium Research Institute		
		1 PLACE DIM $\pm .1/16$	2 PLACE DIM $\pm .02$	3 PLACE DIM $\pm .005$	ANGLES $\pm 1^\circ$	DRAWN	M B A I I		
						Gene M.	7700 Sandholdt Rd.		
						Gene M.	Moss Landing, CA 95039		
						CHECKED	831 775-1922		
THIRD ANGLE PROJECTION		1. DIMENSIONS ARE IN INCHES 2. DIMENSION LIMITS HELD AFTER PLATING. 3. REMOVE BURRS AND SHARP EDGES .015 MAX. 4. MACHINED FILLET RADII .0150-.030. 5. MACHINED DIAMETERS ON A COMMON CENTERLINE CONCENTRIC WITHIN .005 6. PERPENDICULARITY & PARALLELISM OF MACHINED SURFACES .002 PER INCH. MAX .012 INCHES FOR SINGLE SURFACE.				PROJECT NO.	901206		
						PROJECT	Coastal Profiling Float		
		DO NOT SCALE DRAWING				MAT'L			
						SIZE	DWG. NO.	1-20082015-901206	
						B		A	
						SCALE	1:2	CAD FILE:	SHEET 1 OF