



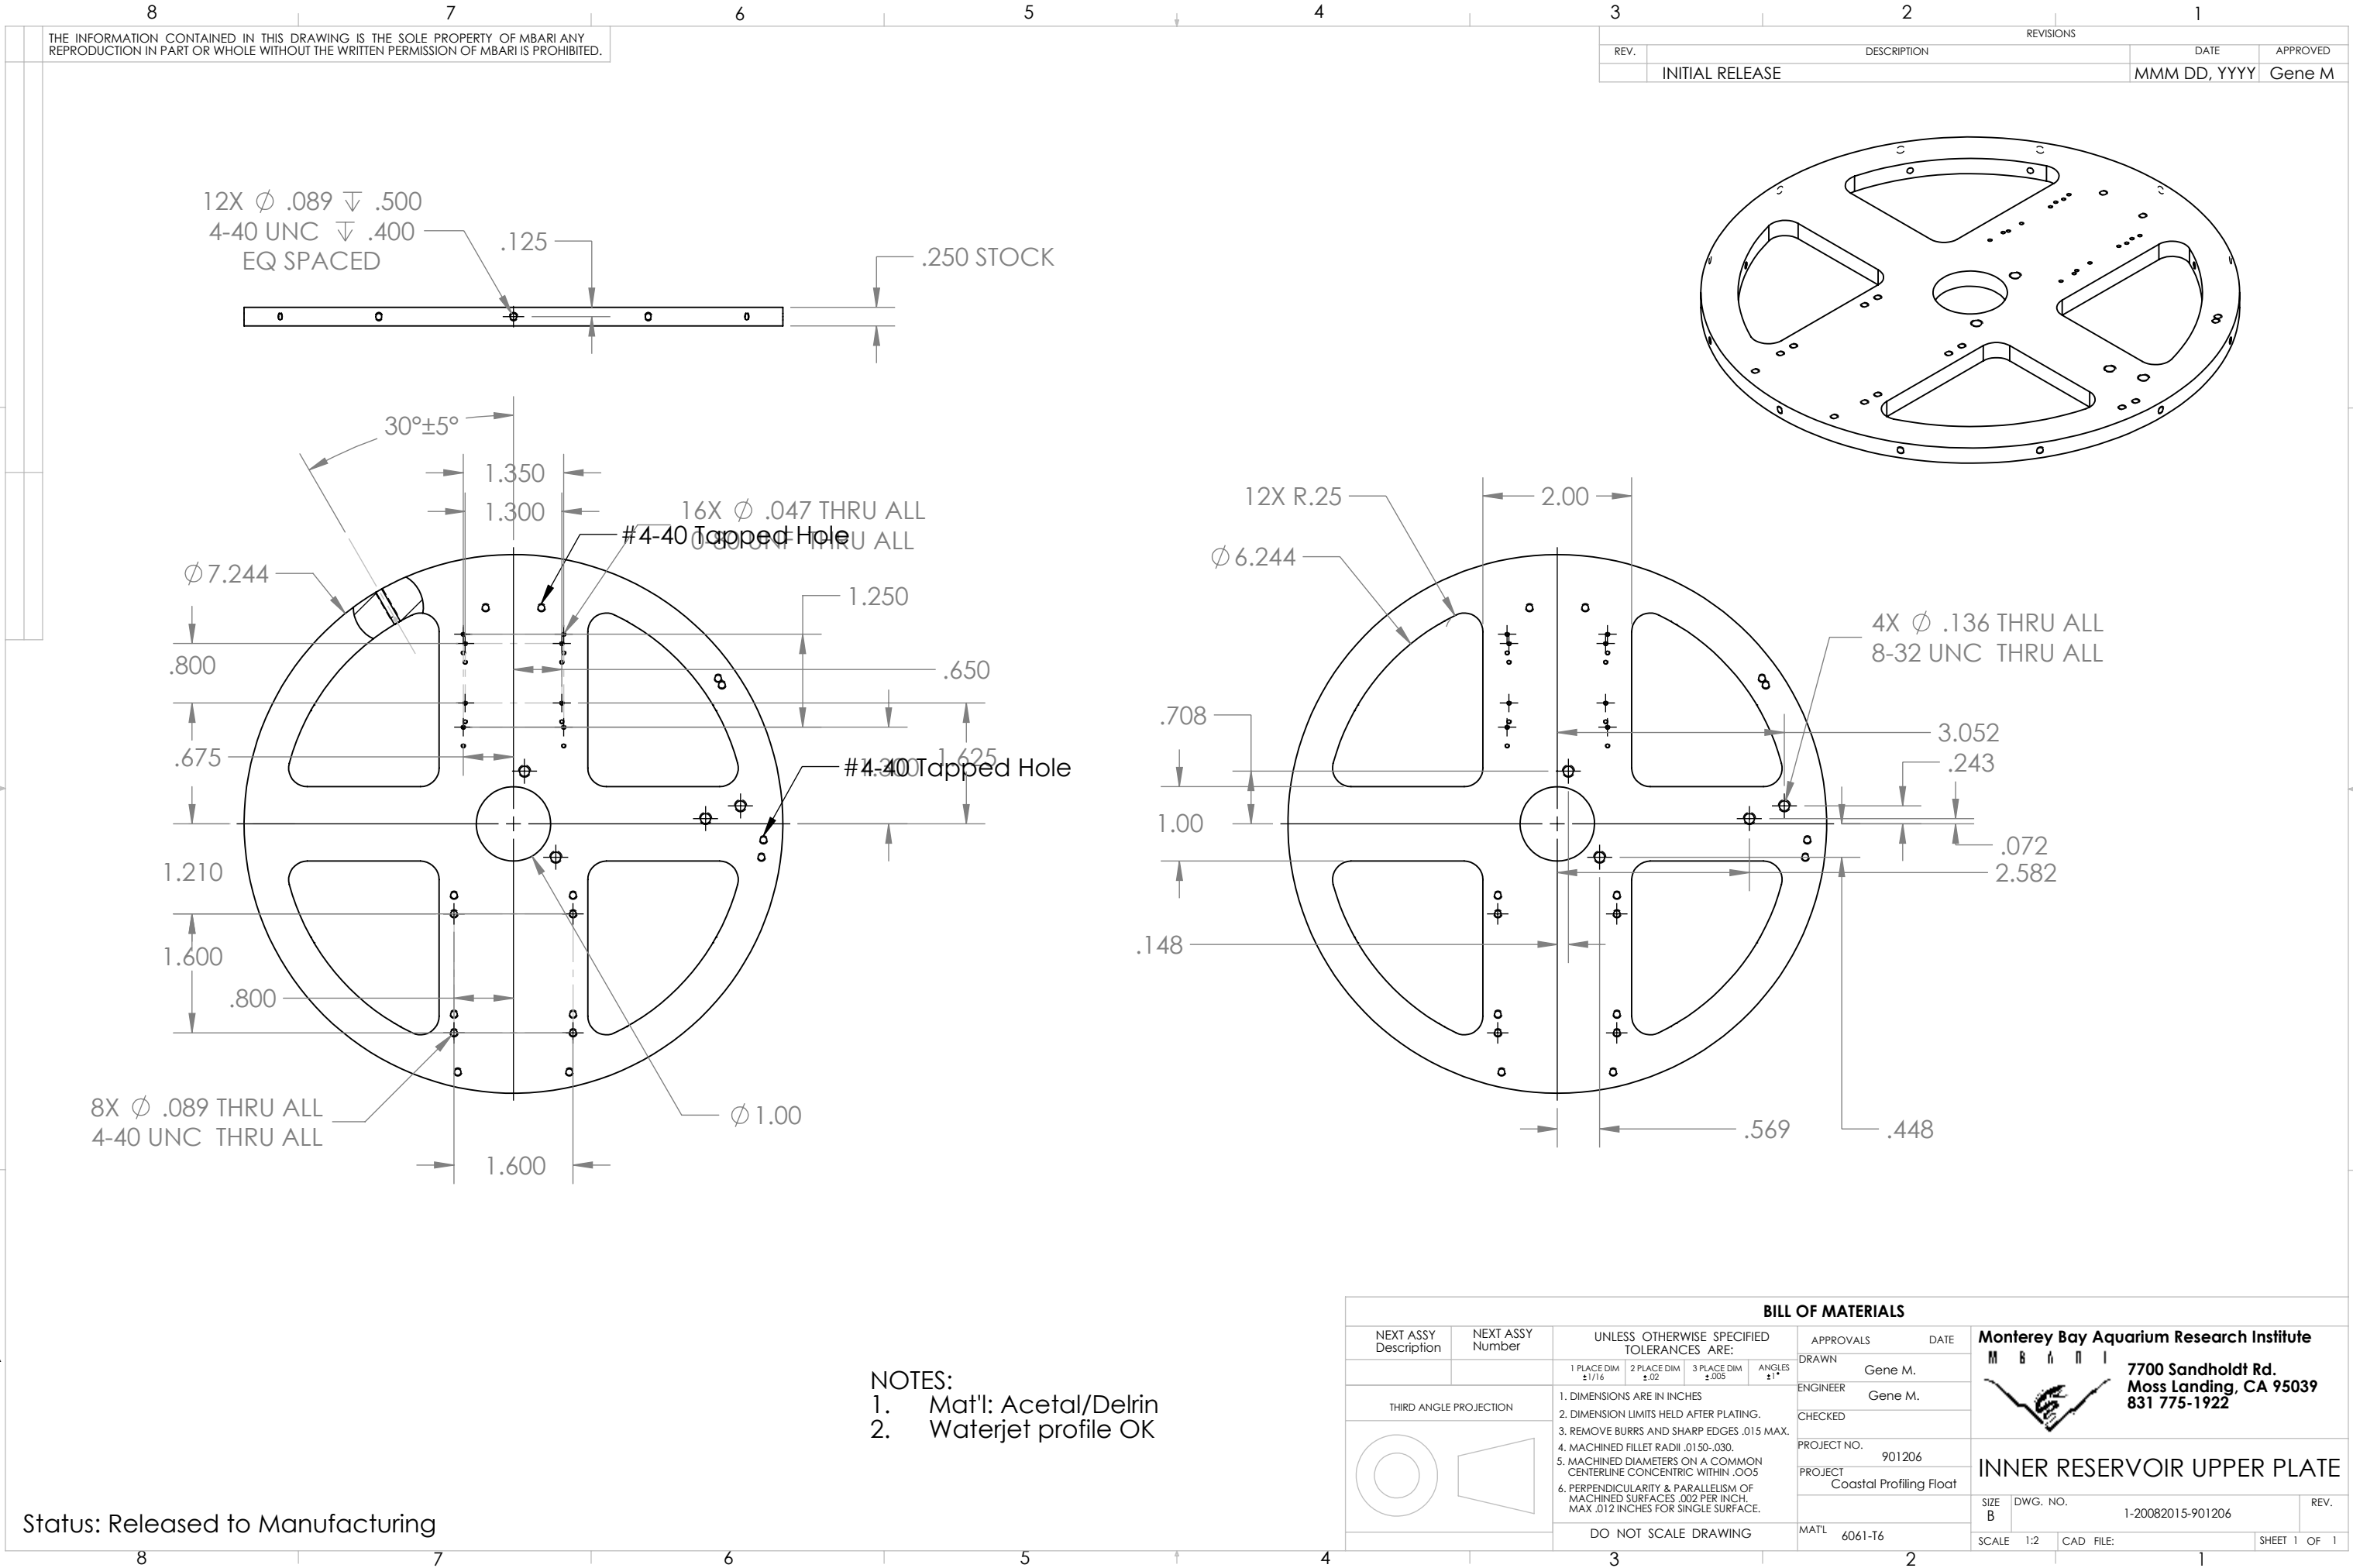

THE INFORMATION CONTAINED IN THIS DRAWING IS THE SOLE PROPERTY OF MBARI. ANY REPRODUCTION IN PART OR WHOLE WITHOUT THE WRITTEN PERMISSION OF MBARI IS PROHIBITED.

REVISIONS			
REV.	DESCRIPTION	DATE	APPROVED
	INITIAL RELEASE	MMM DD, YYYY	Gene M

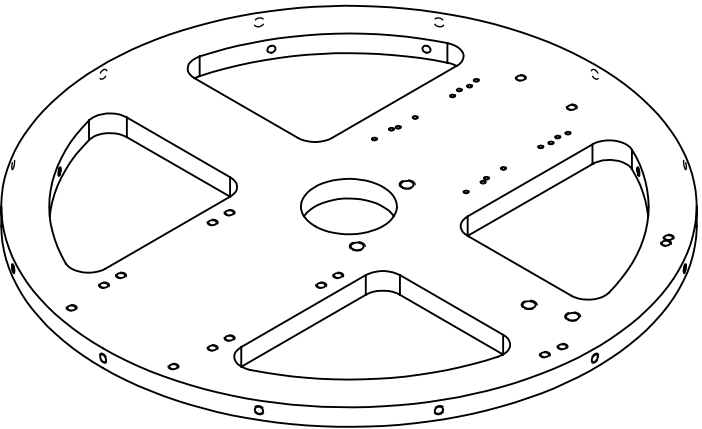

- NOTES:
- Mat'l: Acetal/Delrin
 - Waterjet profile OK

Status: Released to Manufacturing

BILL OF MATERIALS									
NEXT ASSY Description		NEXT ASSY Number	UNLESS OTHERWISE SPECIFIED TOLERANCES ARE:				APPROVALS		DATE
			1 PLACE DIM ±1/16	2 PLACE DIM ±.02	3 PLACE DIM ±.005	ANGLES ±1°	DRAWN	Gene M.	
							ENGINEER	Gene M.	
							CHECKED		
							PROJECT NO.	901206	
							PROJECT	Coastal Profiling Float	
							MATL	6061-T6	

INNER RESERVOIR UPPER PLATE