
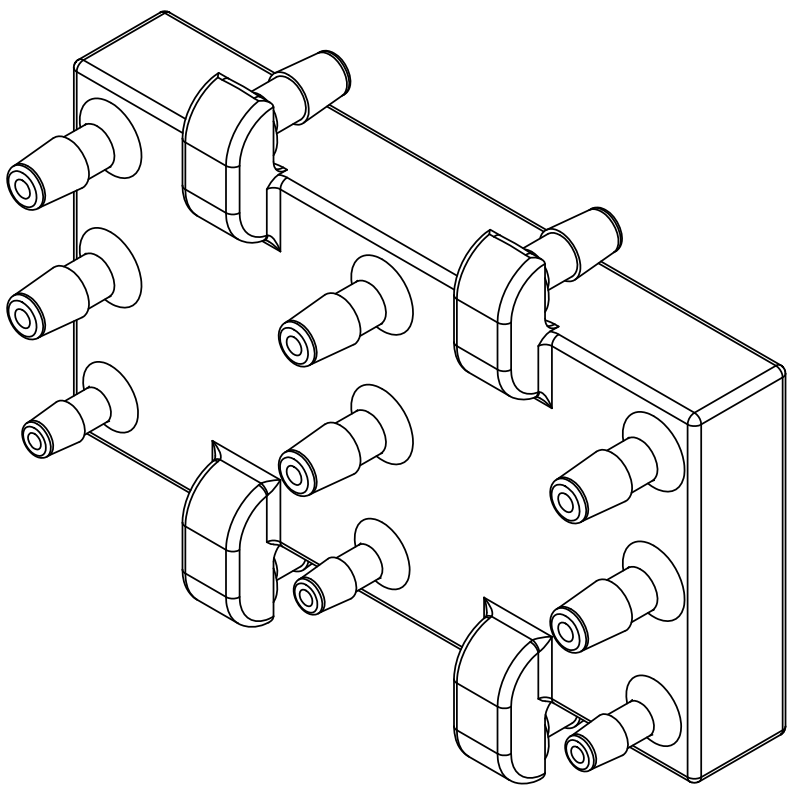
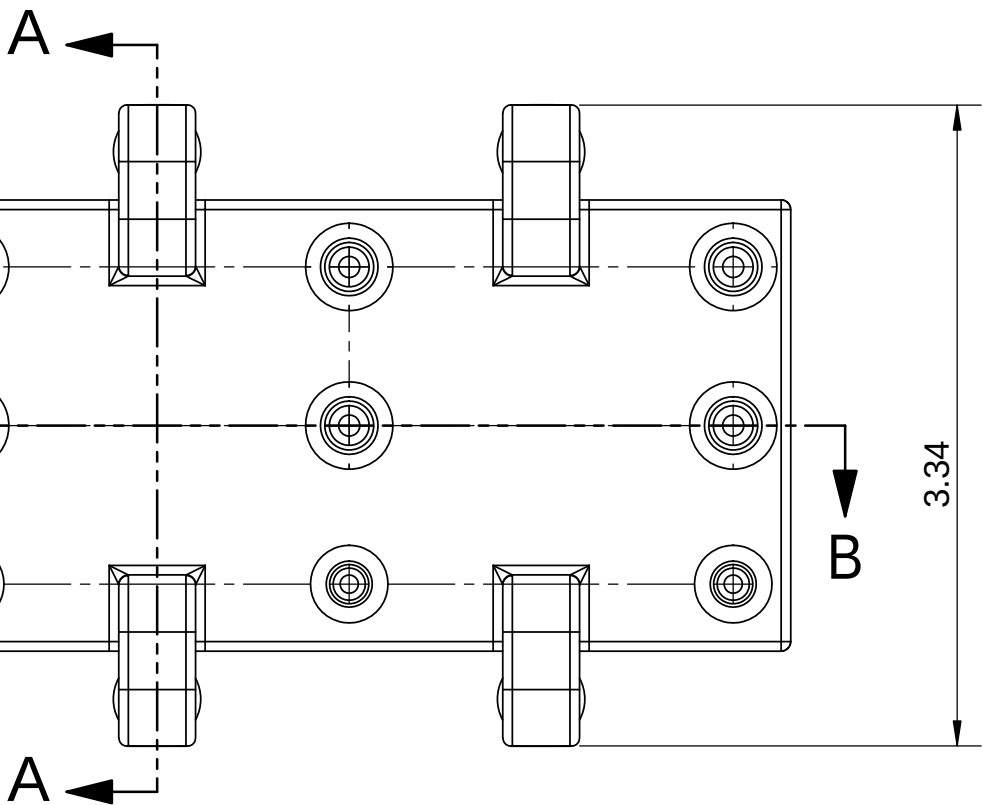
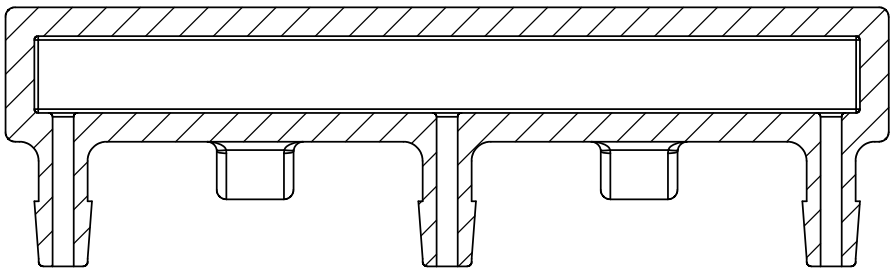


SECTION A-A

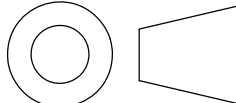

SECTION B-B

Mat'l: 3D Printer Acrylic
Qty: 1
Print at best resolution

BILL OF MATERIALS											
NEXT ASSY Description		NEXT ASSY Number		UNLESS OTHERWISE SPECIFIED TOLERANCES ARE:			APPROVALS DATE		Monterey Bay Aquarium Research Institute 7700 Sandholdt Rd. Moss Landing, CA 95039 831 775-1922 Flat Manifold		
				1 PLACE DIM ±1/16	2 PLACE DIM ±.02	3 PLACE DIM ±.005	ANGLES ±1°	DRAWN Gene M.			
								ENGINEER Gene M.			
THIRD ANGLE PROJECTION 				1. DIMENSIONS ARE IN INCHES 2. DIMENSION LIMITS HELD AFTER PLATING. 3. REMOVE BURRS AND SHARP EDGES .015 MAX. 4. MACHINED FILLET RADII .0150-.030. 5. MACHINED DIAMETERS ON A COMMON CENTERLINE CONCENTRIC WITHIN .005 6. PERPENDICULARITY & PARALLELISM OF MACHINED SURFACES .002 PER INCH. MAX .012 INCHES FOR SINGLE SURFACE.				CHECKED		901206 Coastal Profiling Float	
								PROJECT NO.			
								PROJECT			
				DO NOT SCALE DRAWING				MAT'L		SIZE B DWG. NO. REV. A.09	
						SCALE 1:1		CAD FILE:		SHEET 1 OF 1	

Status: Pending